



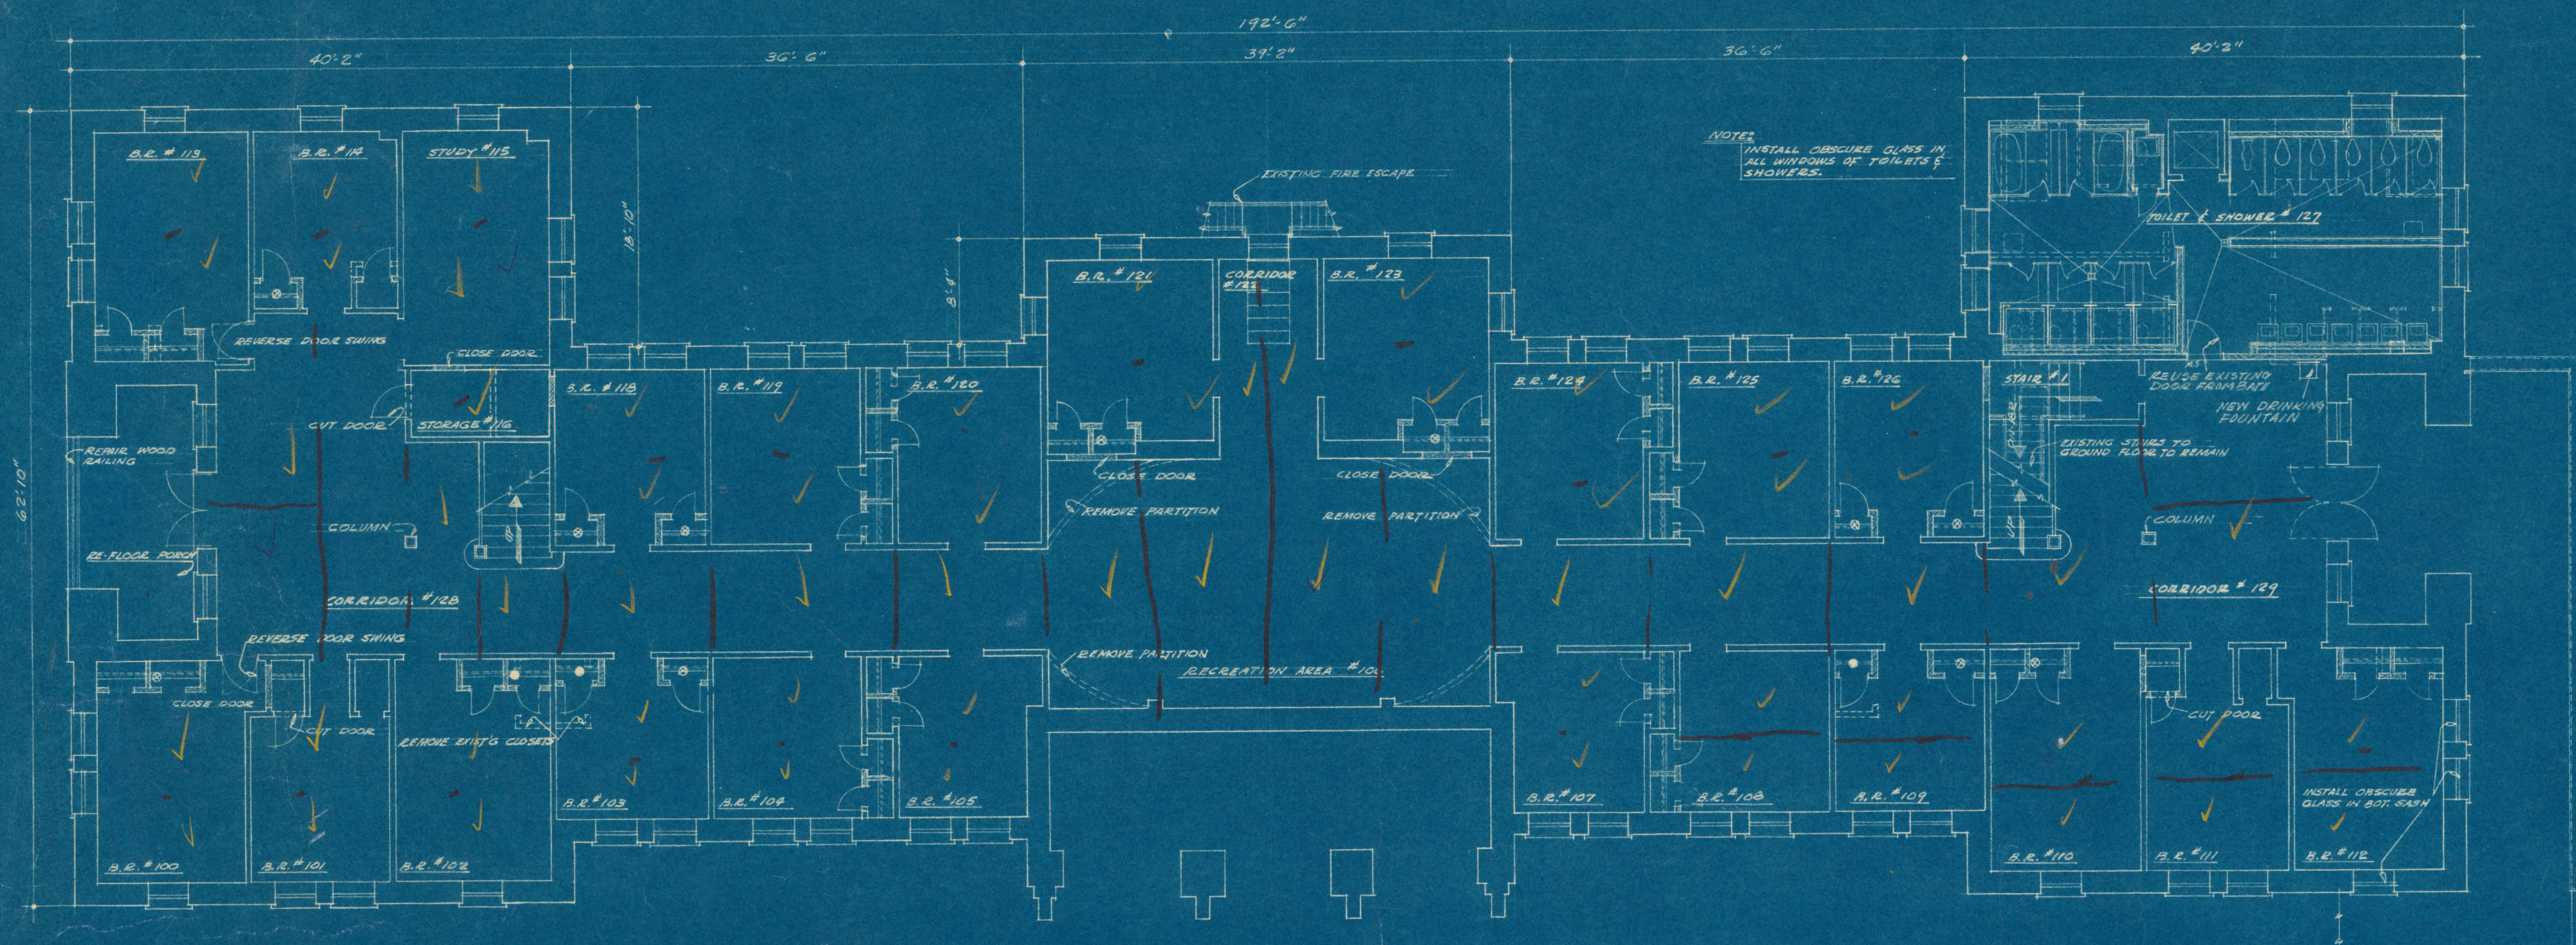

GROUND FLOOR PLAN


SCALE: 1/8" = 1'-0"

FLOOR TO FLOOR HEIGHT 13'-0"

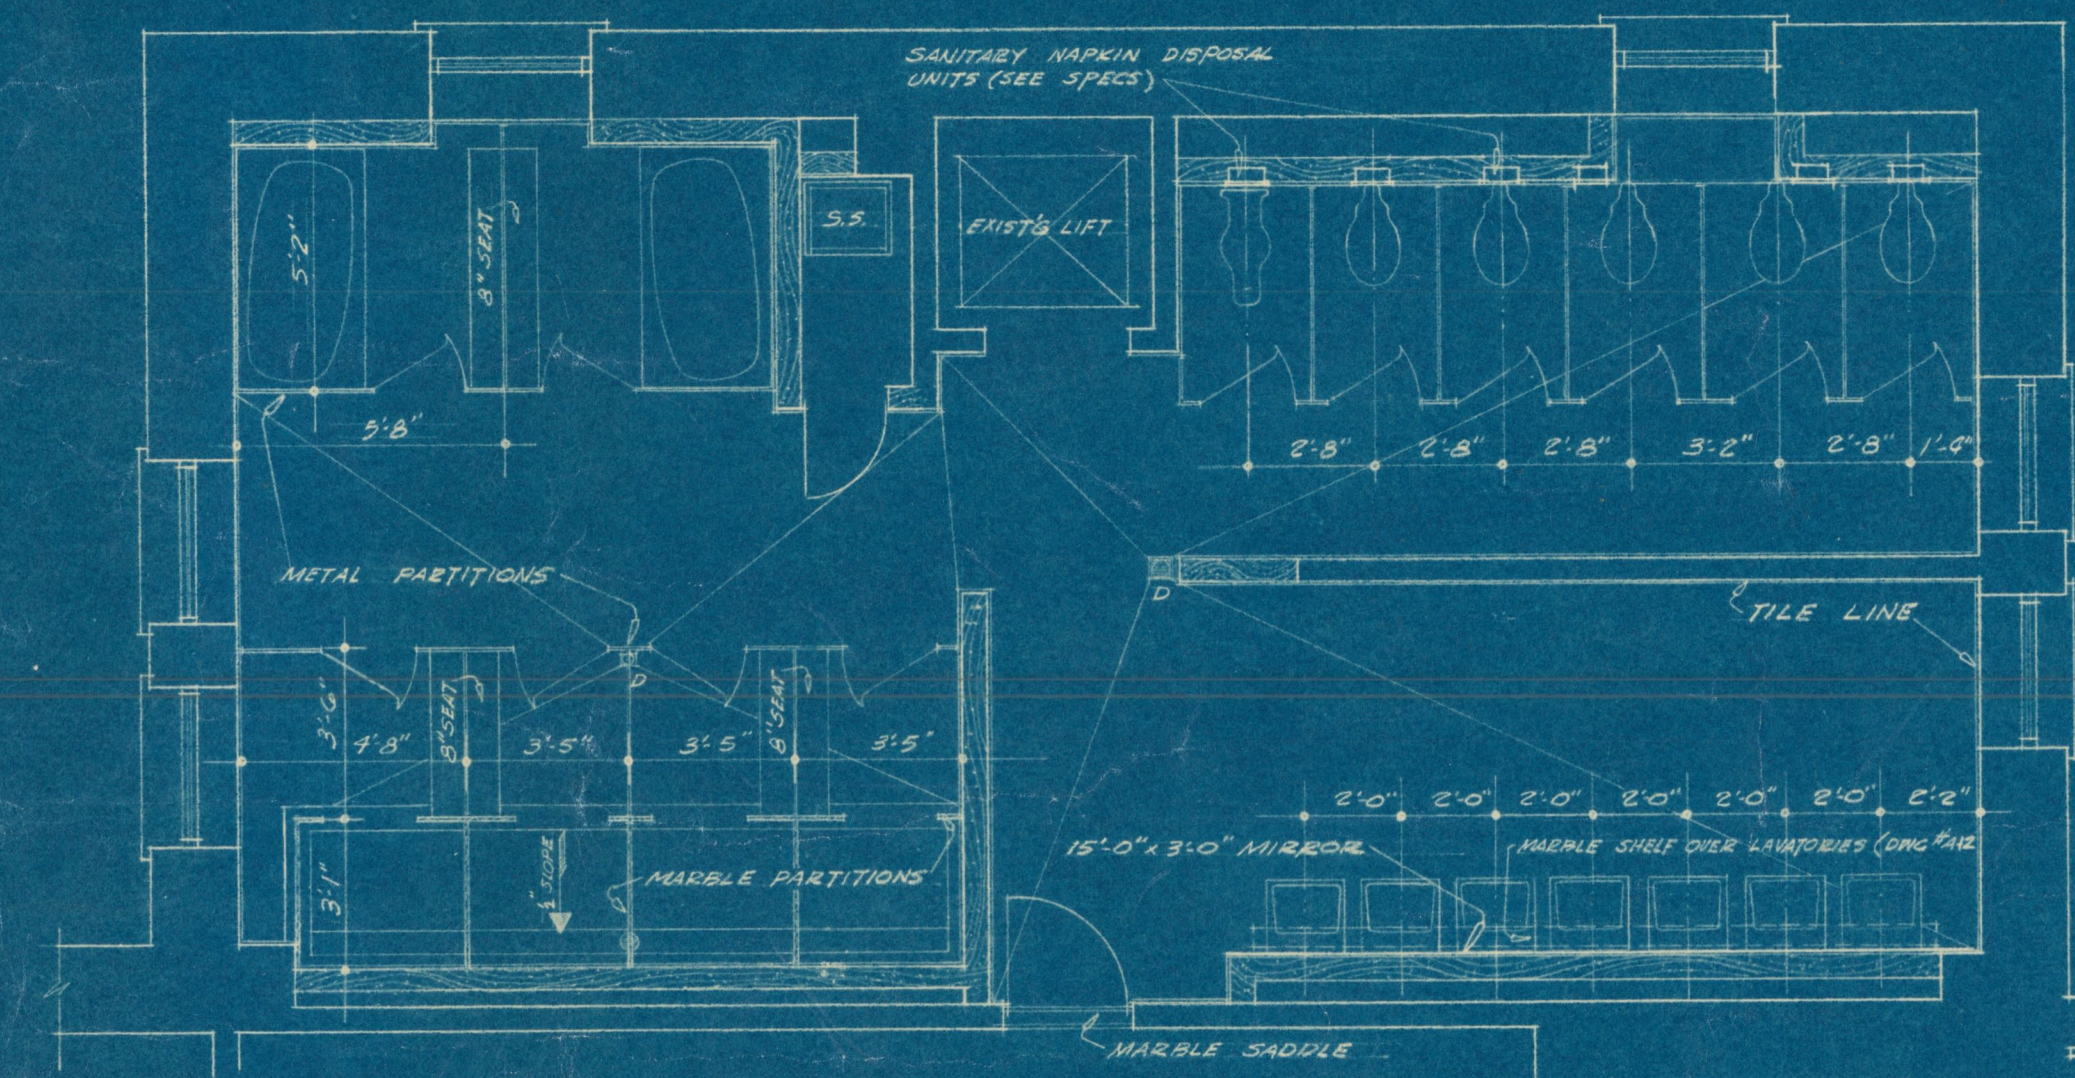


TOILET & SHOWER #127 (TOILET & SHOWER #128 SIMILAR)

SCALE: 1/8" = 1'-0"

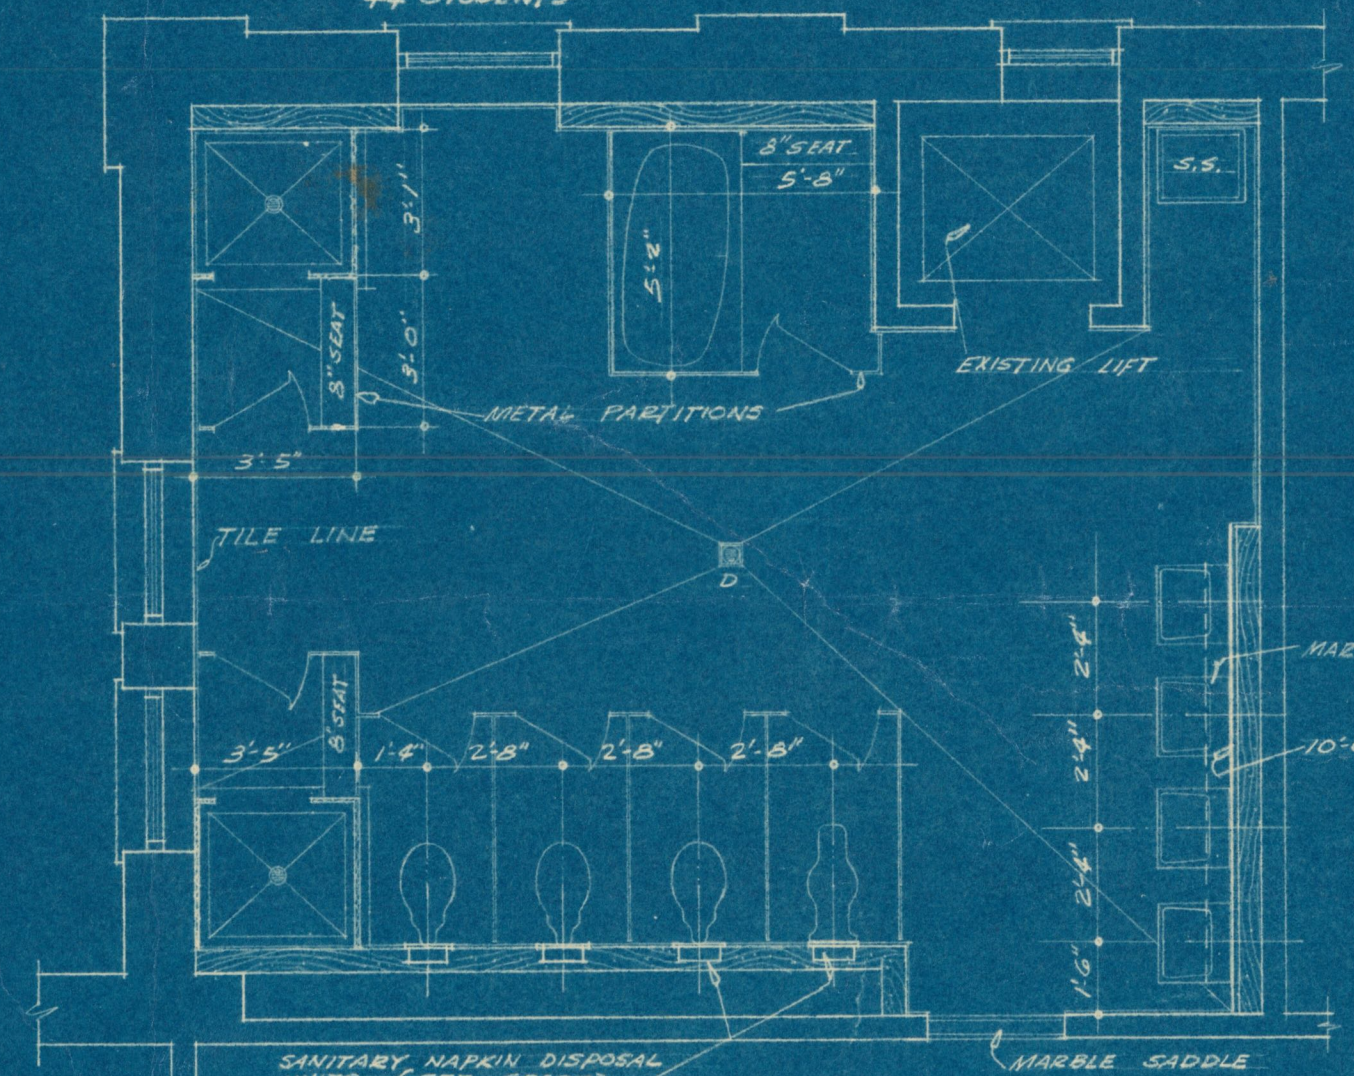


TOILET & SHOWER #127

SCALE: 1/8" = 1'-0"

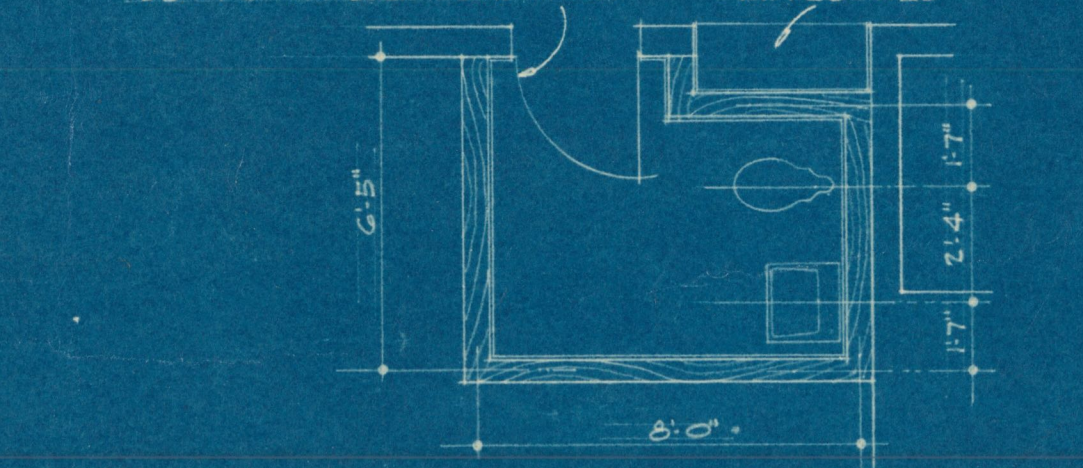

MEN'S TOILET 330


SCALE: 1/8" = 1'-0"

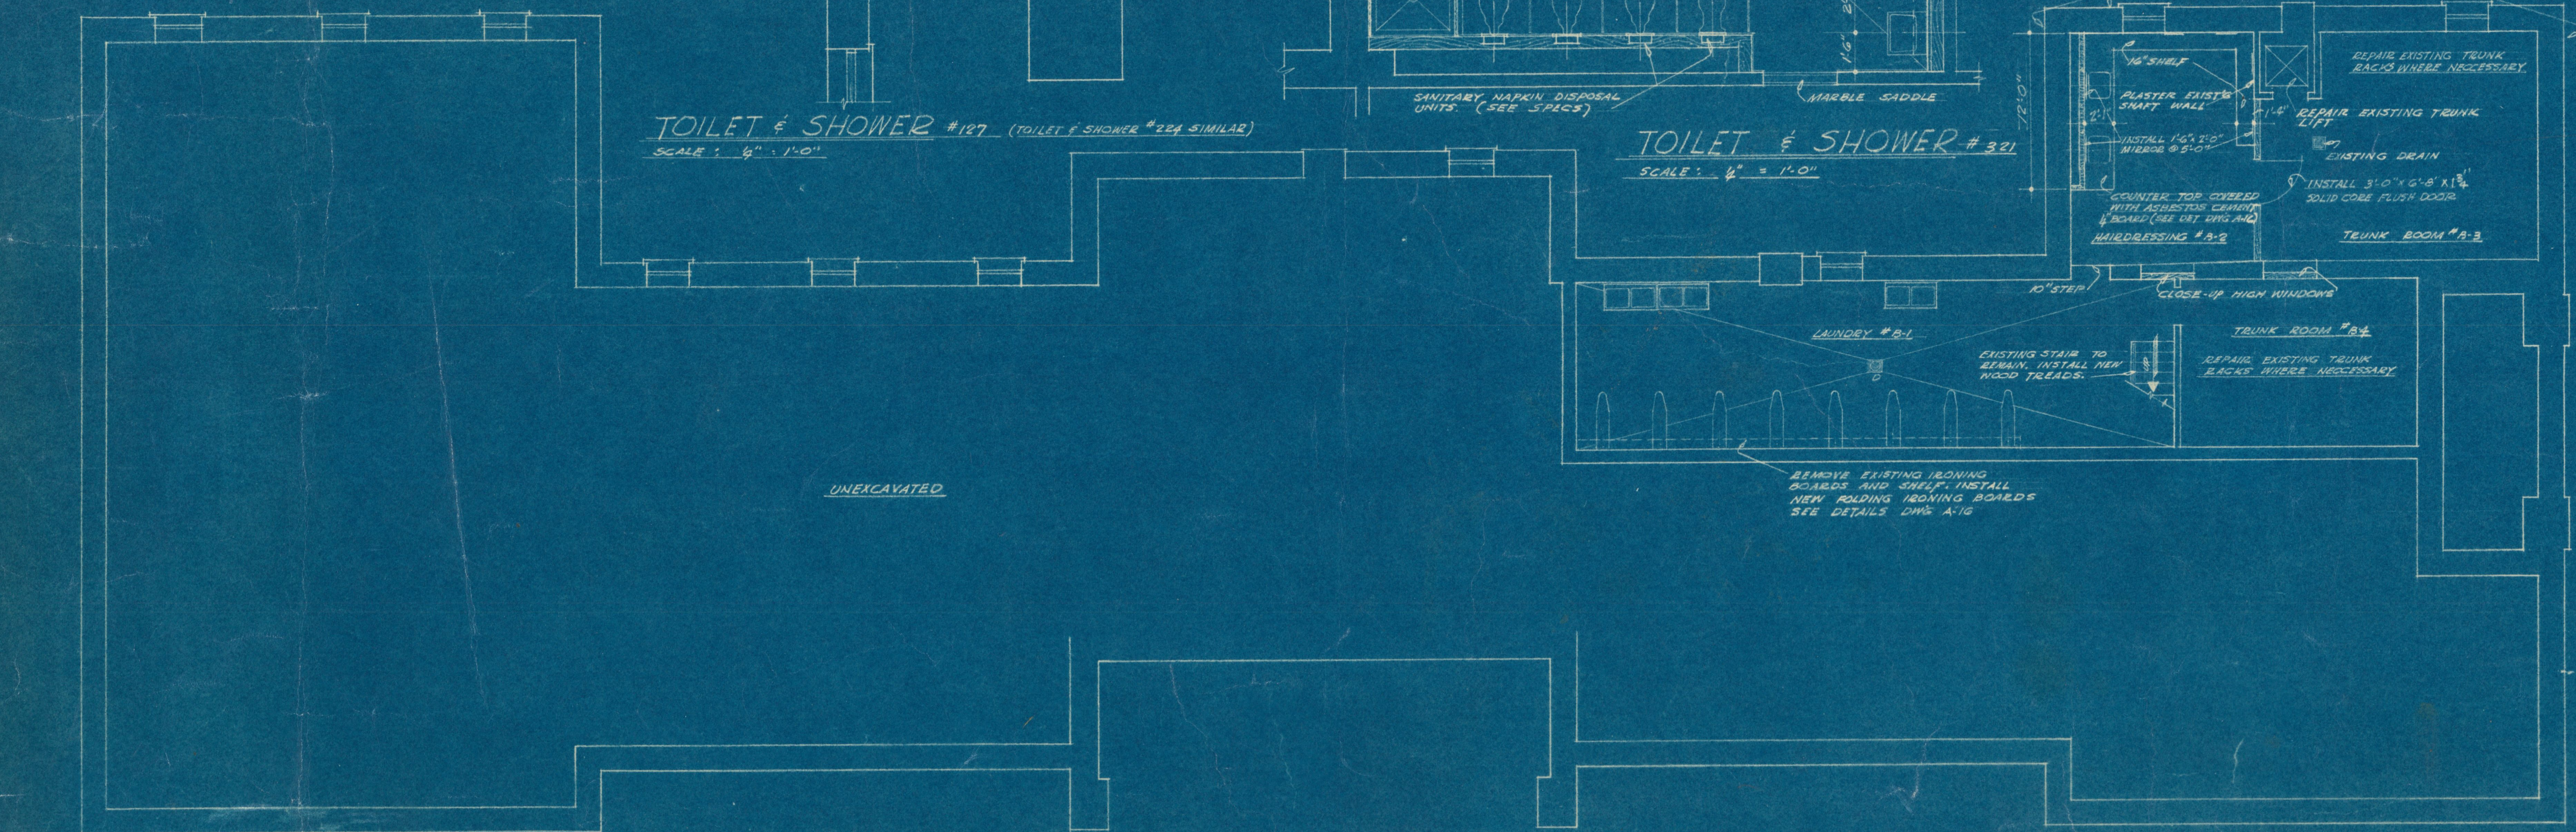

BASEMENT FLOOR PLAN

SCALE: 1/8" = 1'-0"


FLOOR TO FLOOR HEIGHT 11'-0"

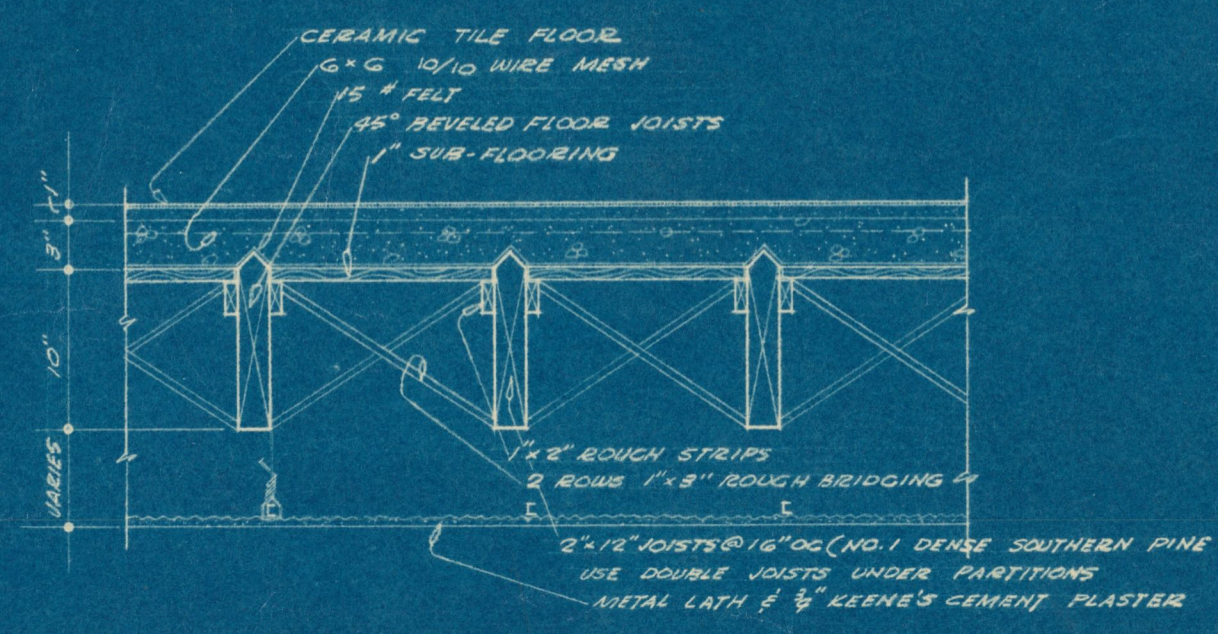

TOILET & SHOWER FLOOR CONSTRUCTION

SCALE: 1" = 1'-0"

FLOORS IN TANTUM HALL SIMILAR

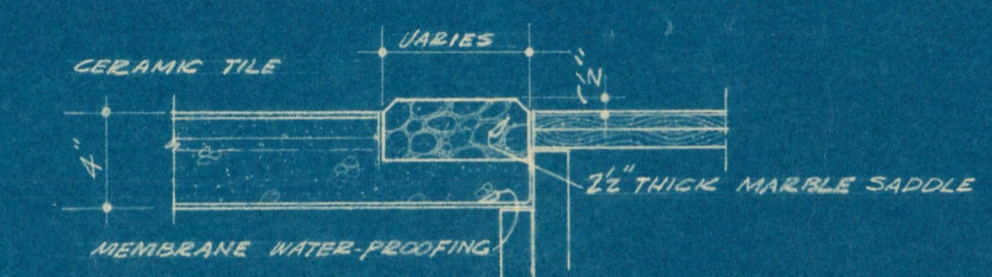

SADDLE CONDITION

SCALE: 1/4" = 1'-0"

NOTE: FOR ALL OTHER TOILET & SHOWER DETAILS SEE DRAWING NO. 1-12 SEE DWG. NO. 100 MARBLE SADDLE DETAIL

WORK SCHEDULE

DESIGNATION	NO	BASE	FLOOR	WALLS	CEILING	WINGS	WINDOWS	DOORS	STAIRS	PAINTING	REMARKS
STAIR	1										REMOVE TILE UNDER STAIRS BOOTH
STAIR	2										DO
BED ROOM	100										
do.	101										
do.	102										
do.	103										
do.	104										
do.	105										
RECREATION AREA	106										INSTALL UNDERLAYMENT
BED ROOM	107										
do.	108										
do.	109										
do.	110										
do.	111										
do.	112										
do.	113										
do.	114										
STUDY	115										
STORAGE	116										
CLOSET	117										
BED ROOM	118										
do.	119										
do.	120										
do.	121										
CORRIDOR	122										INSTALL UNDERLAYMENT
BED ROOM	123										
do.	124										
do.	125										
do.	126										
TOILET & SHOWER	127										INSTALL UNDERLAYMENT
CORRIDOR	128										DO
do.	129										
STAIR	1										
LAUNDRY ROOM	E-1										
HALL	E-2										
TRUNK ROOM	E-3										INSTALL & SHEETROCK ON STUD WALL (SECTIONAL)
do.	E-4										

NOTE: INSTALL 1/2" MARBLETE BOARD IN CLOSETS ABOVE SPRINKLER WHERE CEILING DOES NOT FIT

WHITE

REVISIONS	FACULTY & STUDENT HOUSING STUDENT UNION TUSKEGEE INSTITUTE WHITE HALL BASEMENT & GROUND FLOOR PLANS MILLER & ALLAIN, ARCHITECTS ATLANTA, GEORGIA	DRAWN J.M.S. CHECKED L.A. DATE 6-22-65 DRAWING NO. A-9
-----------	---	---