

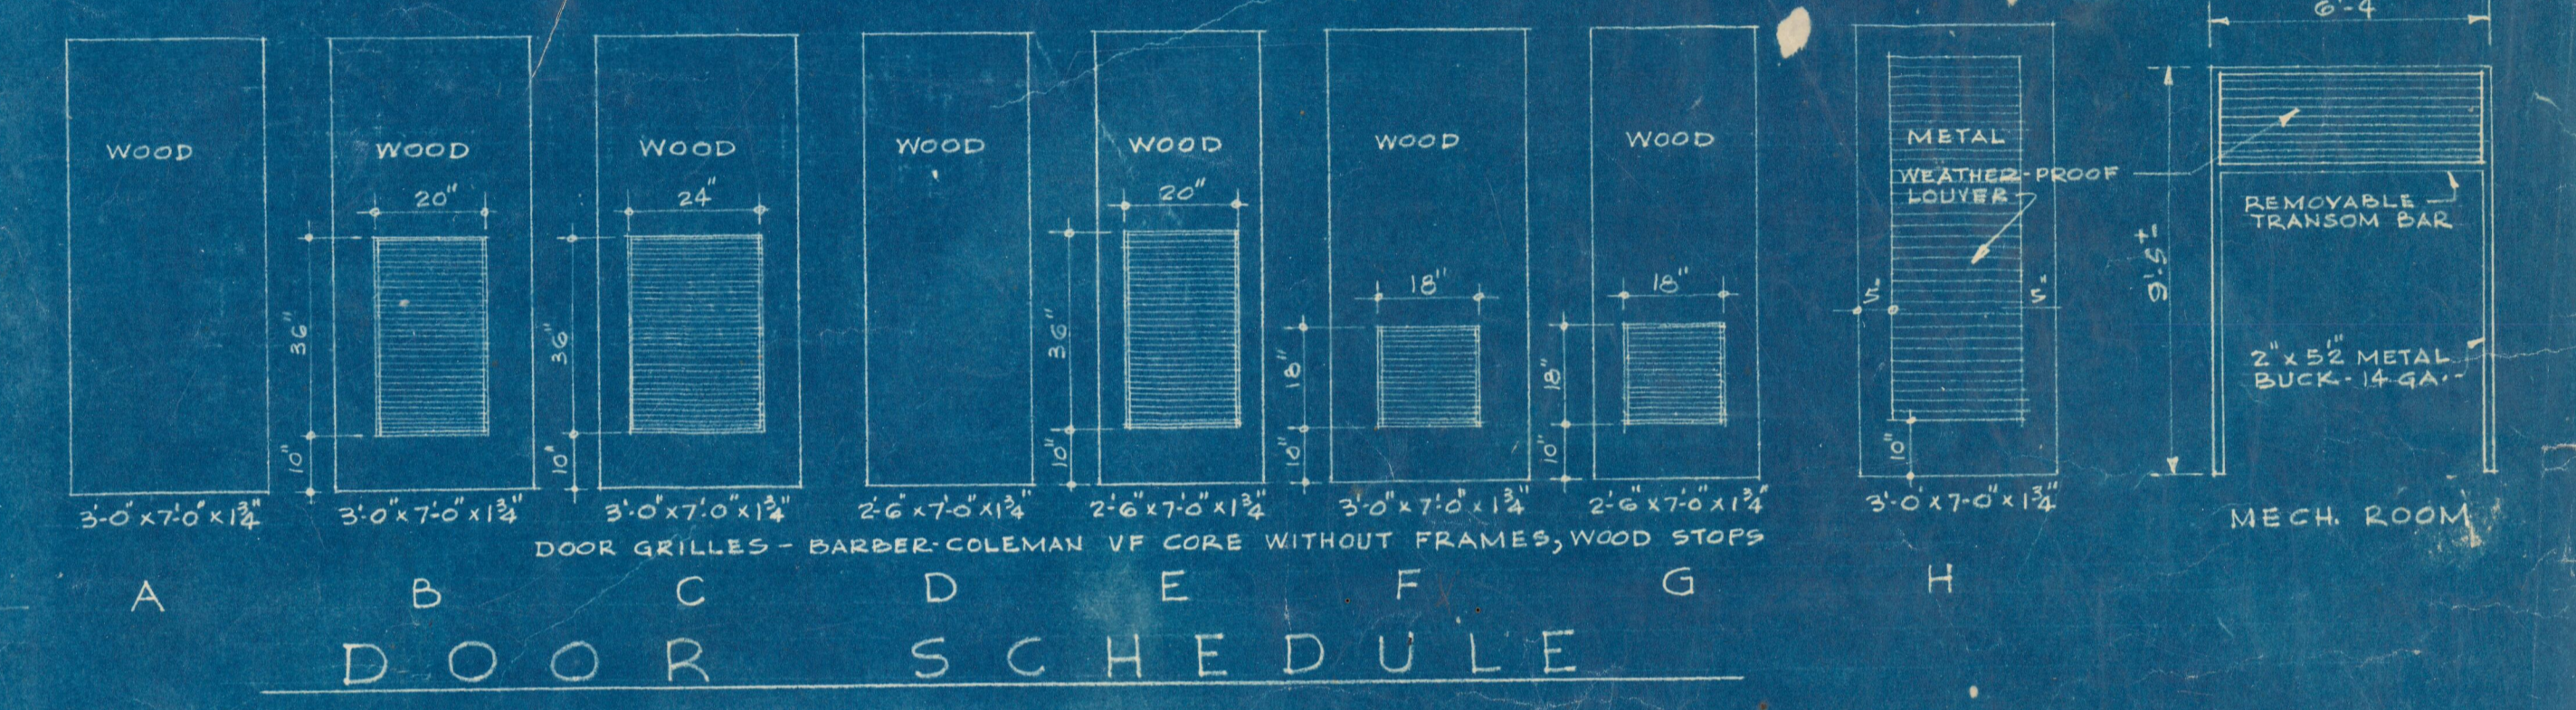


PARTIAL PLAN - STACKS - FOURTH LEVEL  
SCALE - 1/8" = 1'-0"

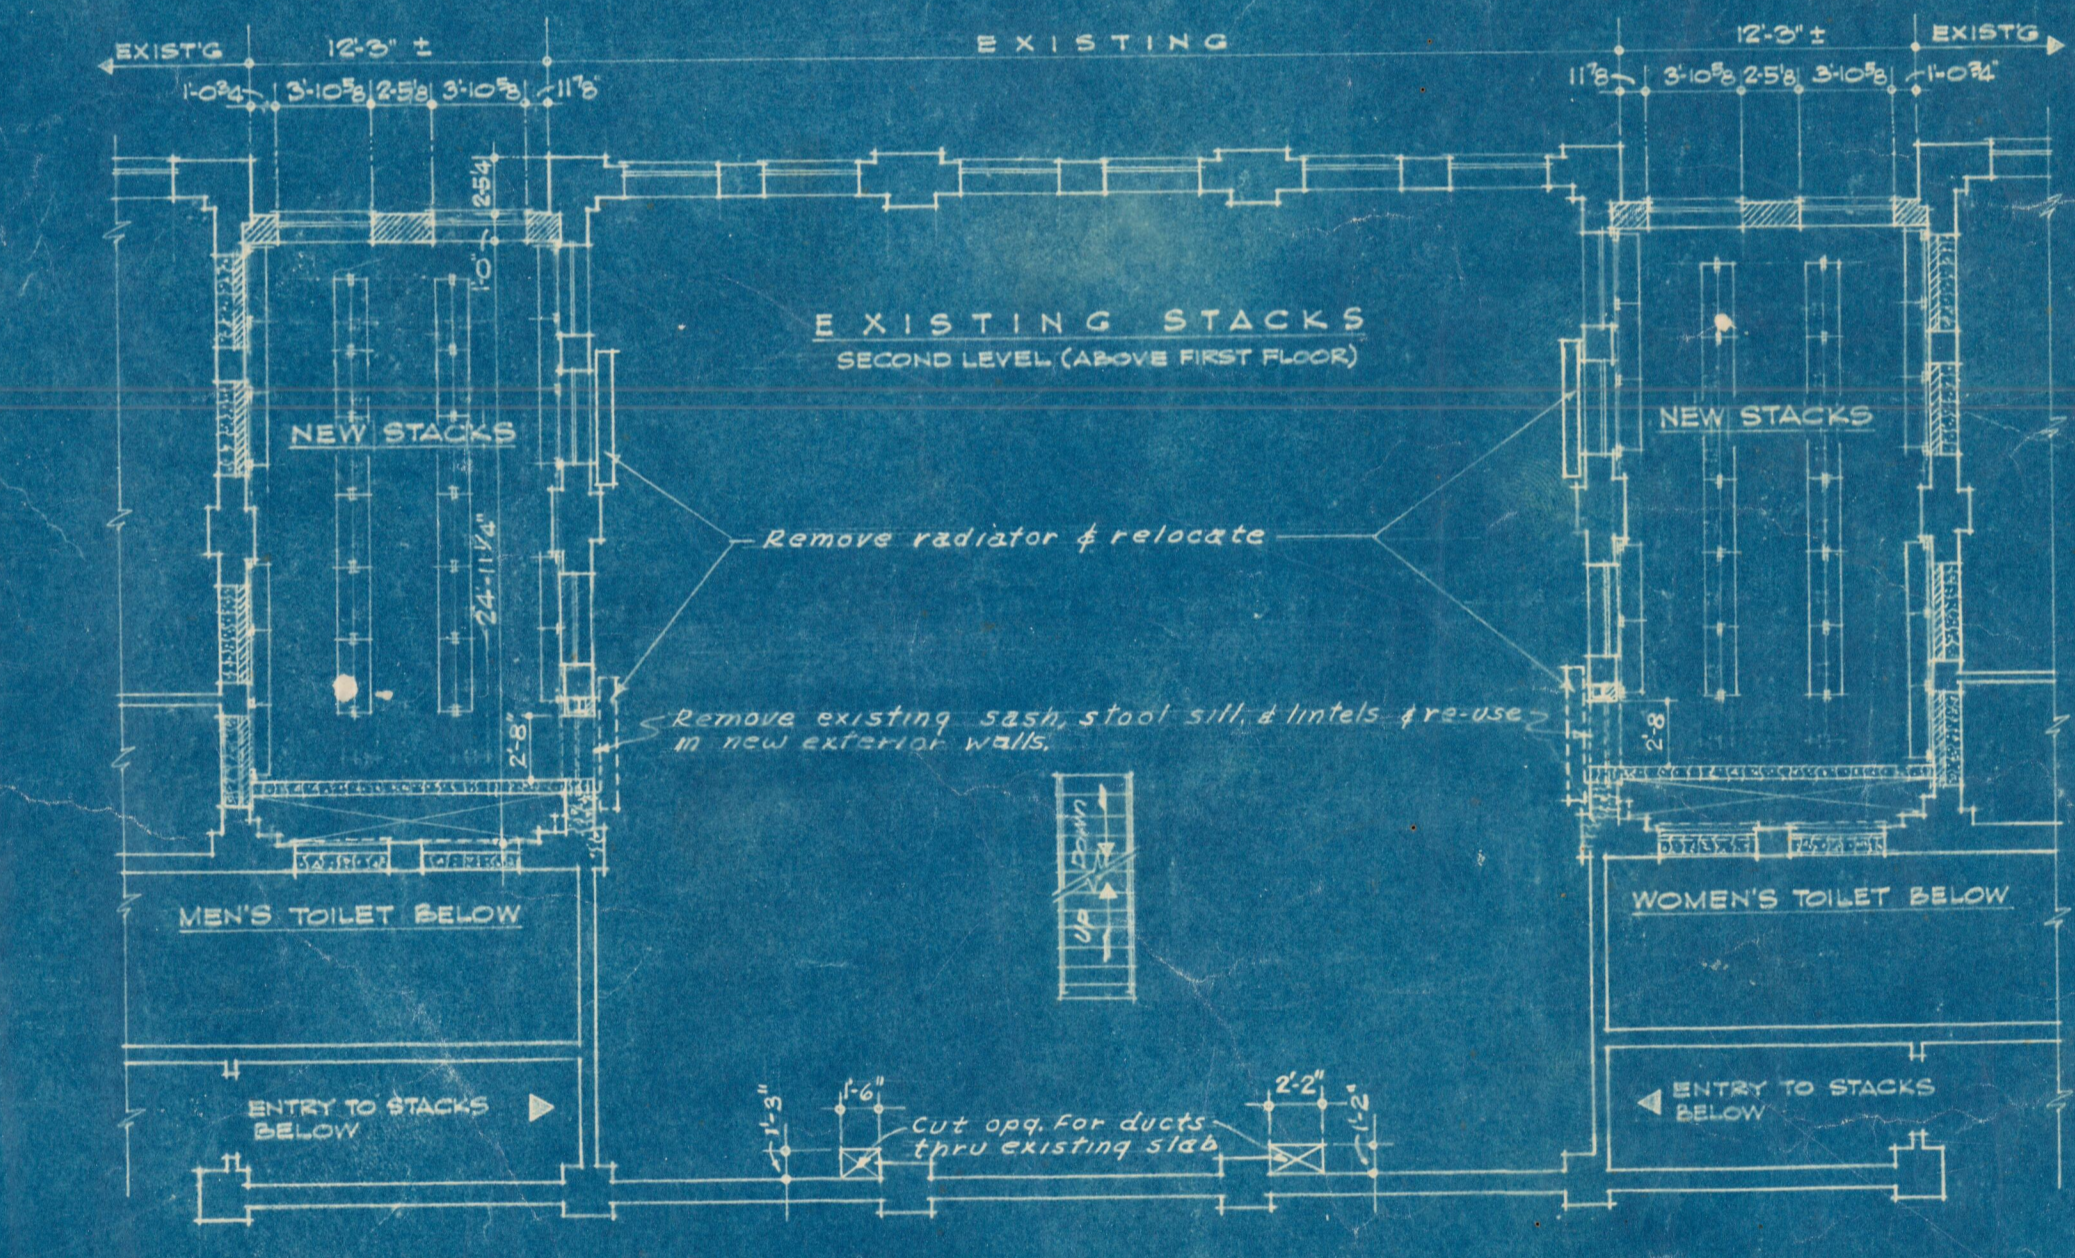

DOOR SCHEDULE

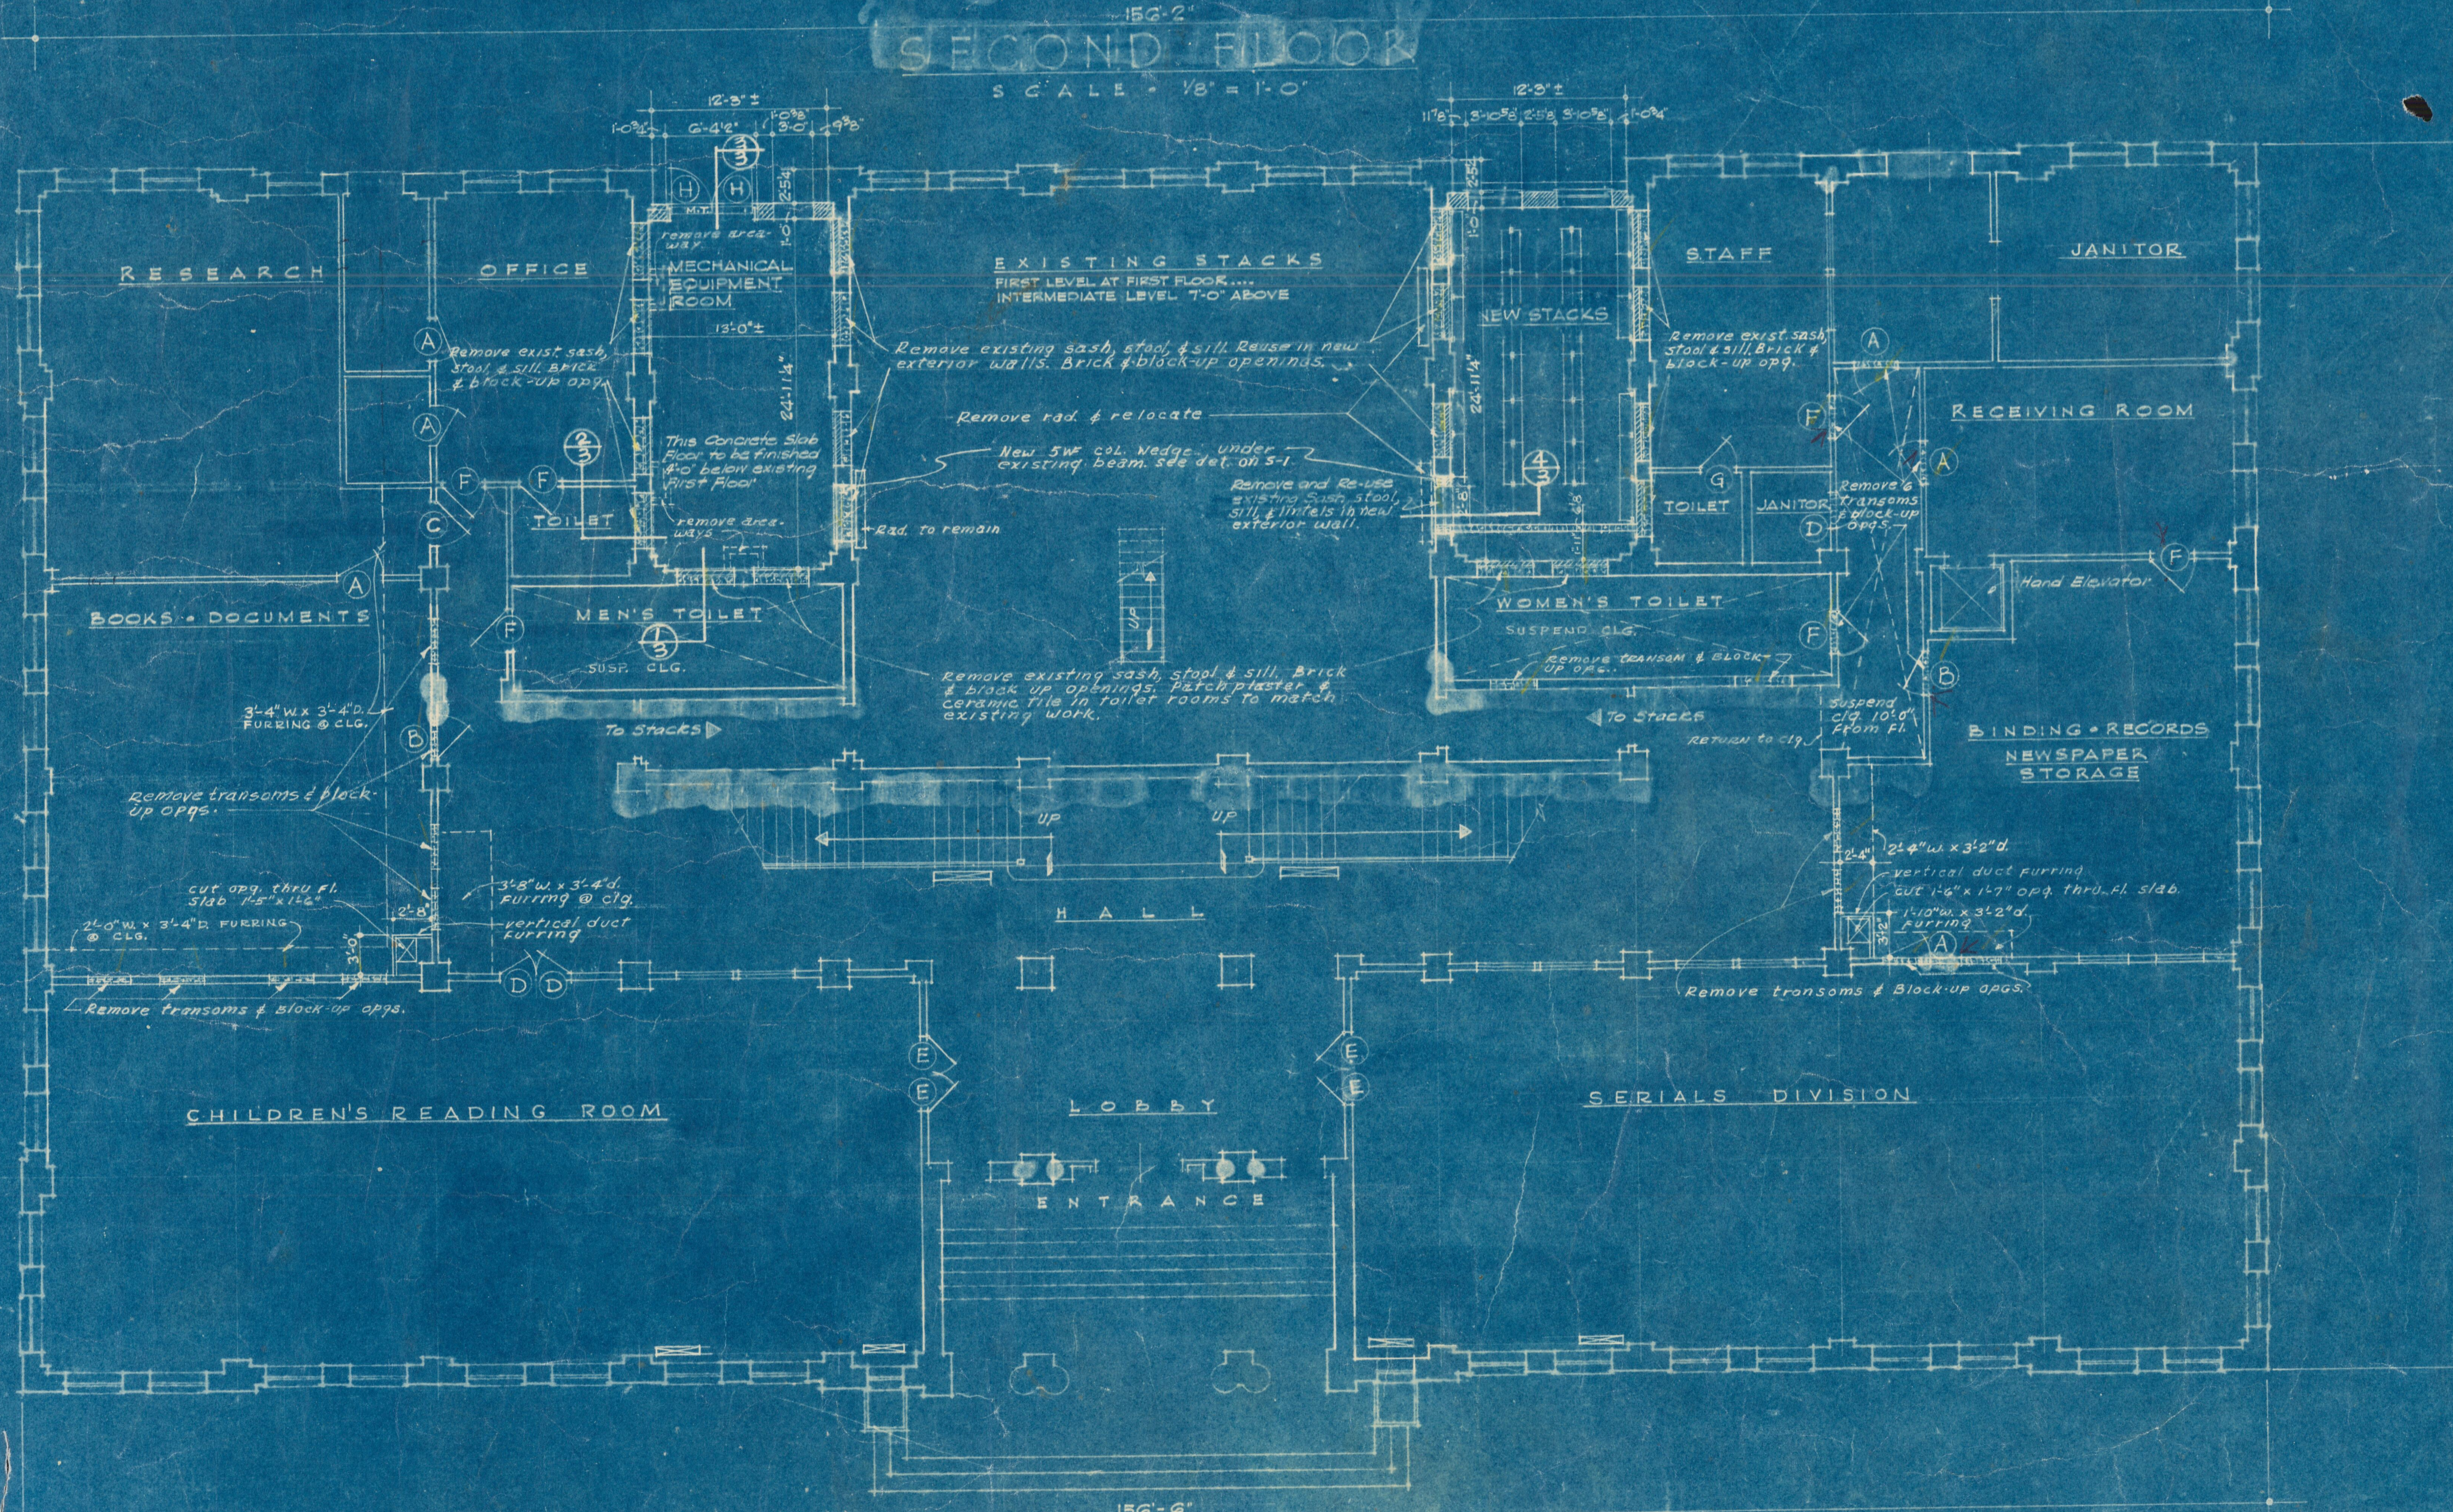

PARTIAL PLAN - INTERMEDIATE (SECOND) LEVEL OF STACKS 7'-0" ABOVE FIRST FLOOR  
SCALE - 1/8" = 1'-0"

FIRST FLOOR  
SCALE - 1/8" = 1'-0"

NOTE: WHERE EXISTING SASH ARE REMOVED & OPENINGS CLOSED WITH NEW MASONRY, BRICK SHALL MATCH EXISTING & BLOCK SHALL BE PLASTERED TO MATCH & FINISH FLUSH WITH EXISTING PLASTER.

DRAWN	JTS	STATE OF ALABAMA EDWARD B. MILLER REGISTERED ARCHT.
	TRACED	
APPROVED	LJA	192 TUSKEGEE INSTITUTE ALABAMA REGISTERED ARCHT.
	ISSUE DATE	
REVISIONS	MILLER AND ALLAIN, ARCHITECTS ATLANTA, GEORGIA	
	DRAWING NO.	A