


FIRST FLOOR PLAN
Scale 1/8" = 1'-0"

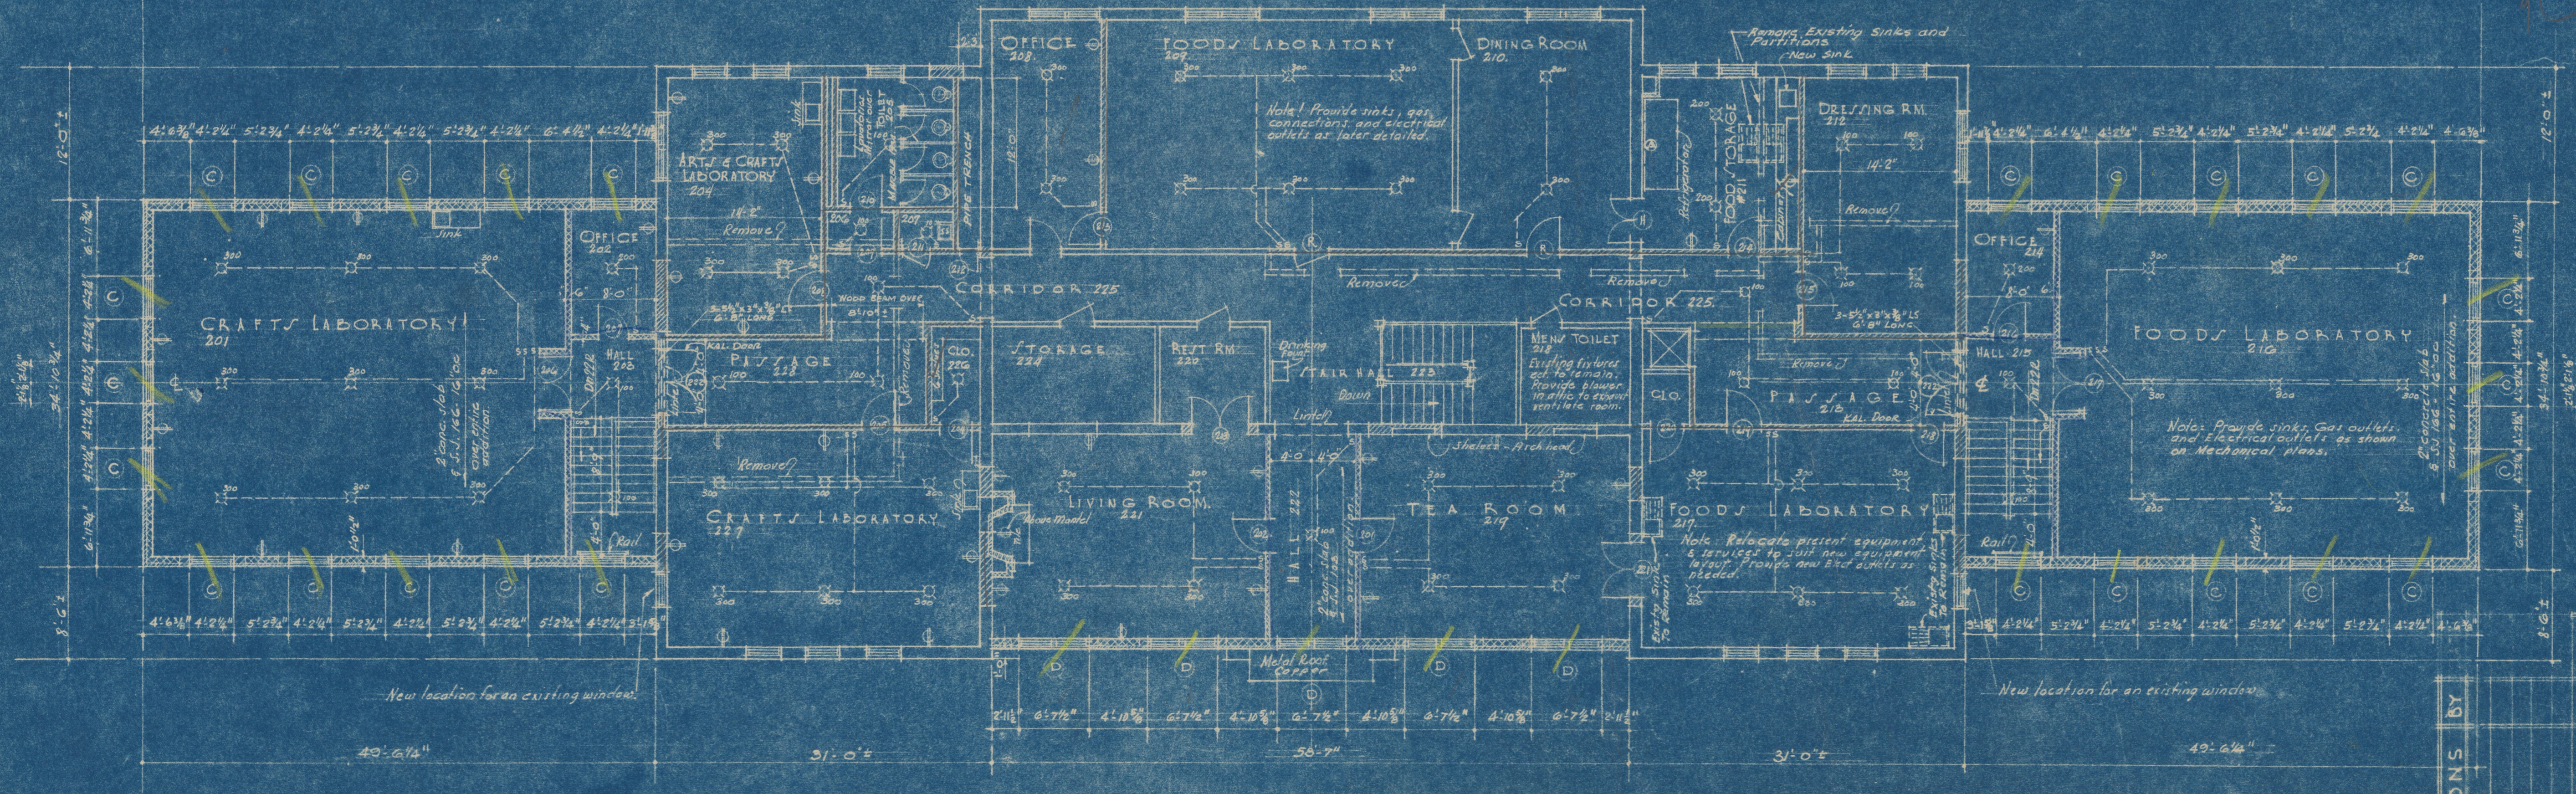

SECOND FLOOR PLAN
Scale 1/8" = 1'-0"

LEGEND

- COMMON BRICKWORK
- STUD PARTITION
- FACE BRICK BACKED UP WITH SHEET-PIL BLOCK
- EXISTING PARTITIONS TO BE REMOVED
- EXISTING PARTITIONS AND BEVER WALLS TO REMAIN
- NEW OPENING TO BE CUT IN EXIST BRICK WALL



PROPOSED ADDITIONS TO
HOME ECONOMICS BUILD'G
TUSKEGEE INSTITUTE, ALABAMA
FIRST & SECOND FL. PLANS

EDWARD C. MILLER; ARCHITECT
TUSKEGEE INSTITUTE, ALA.

DRAWN BY: L.E.F. APPROVED BY: [Signature]
TRACED BY: DATE: Oct. 23, 1945
CHECKED BY: DRAWING NO. A-1