
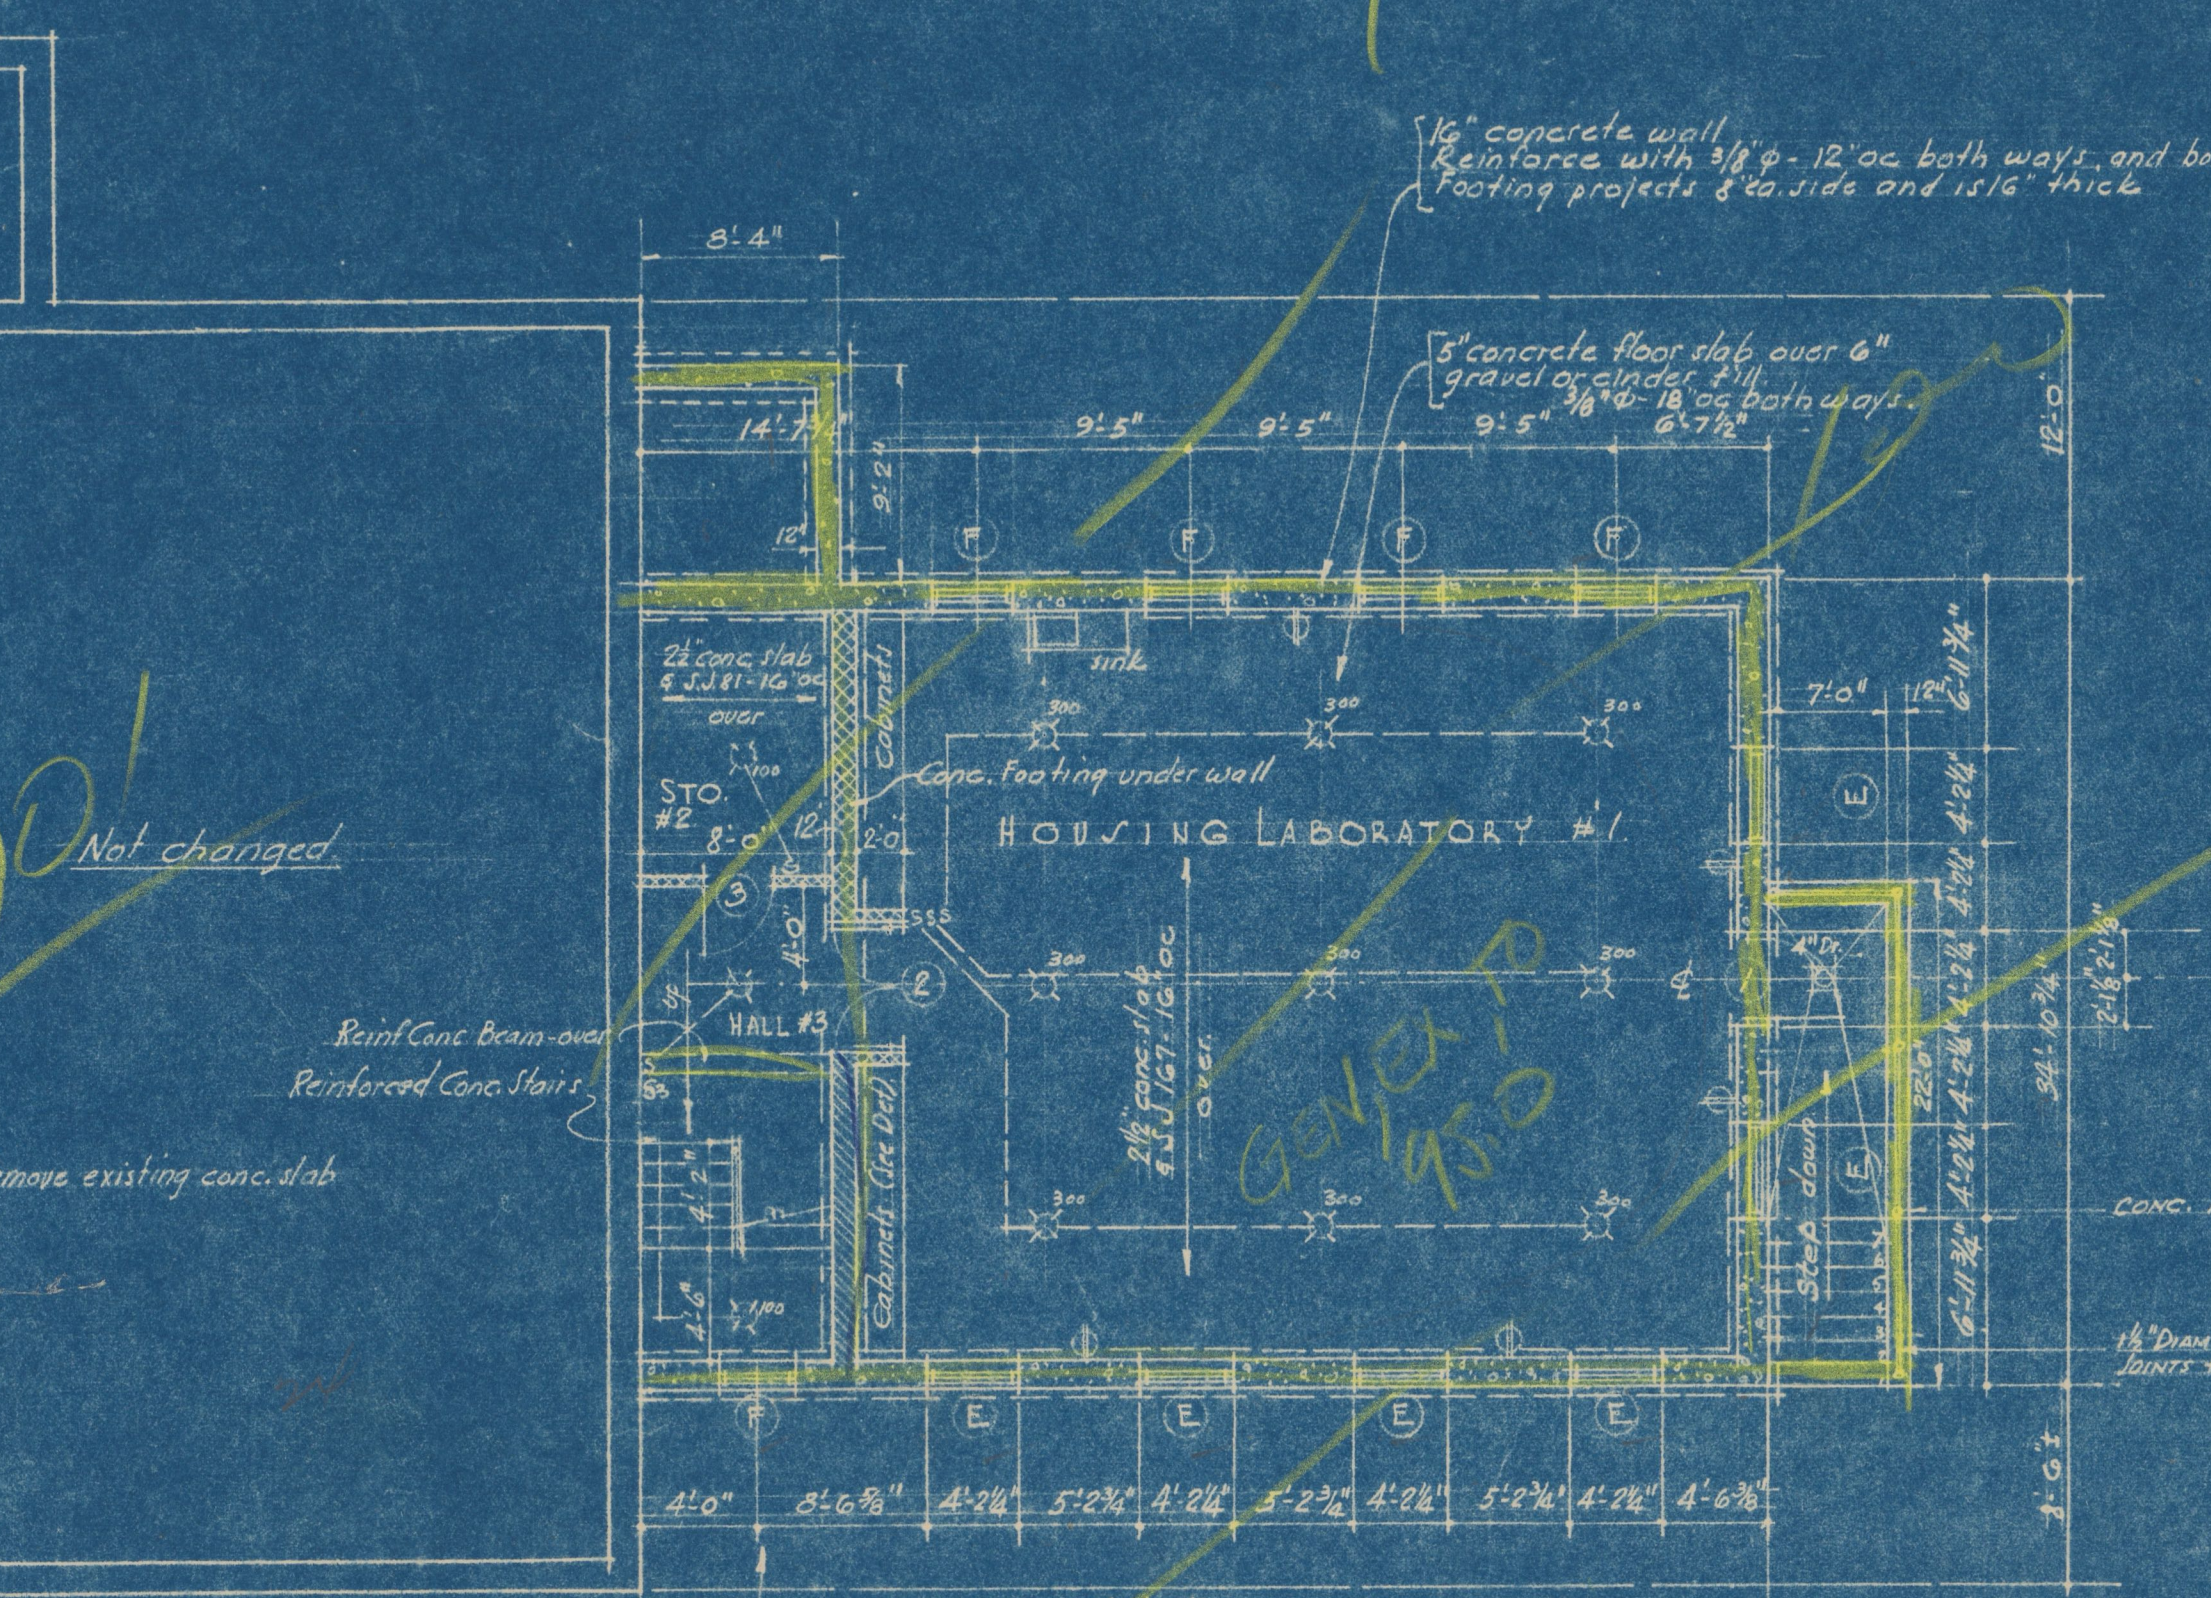
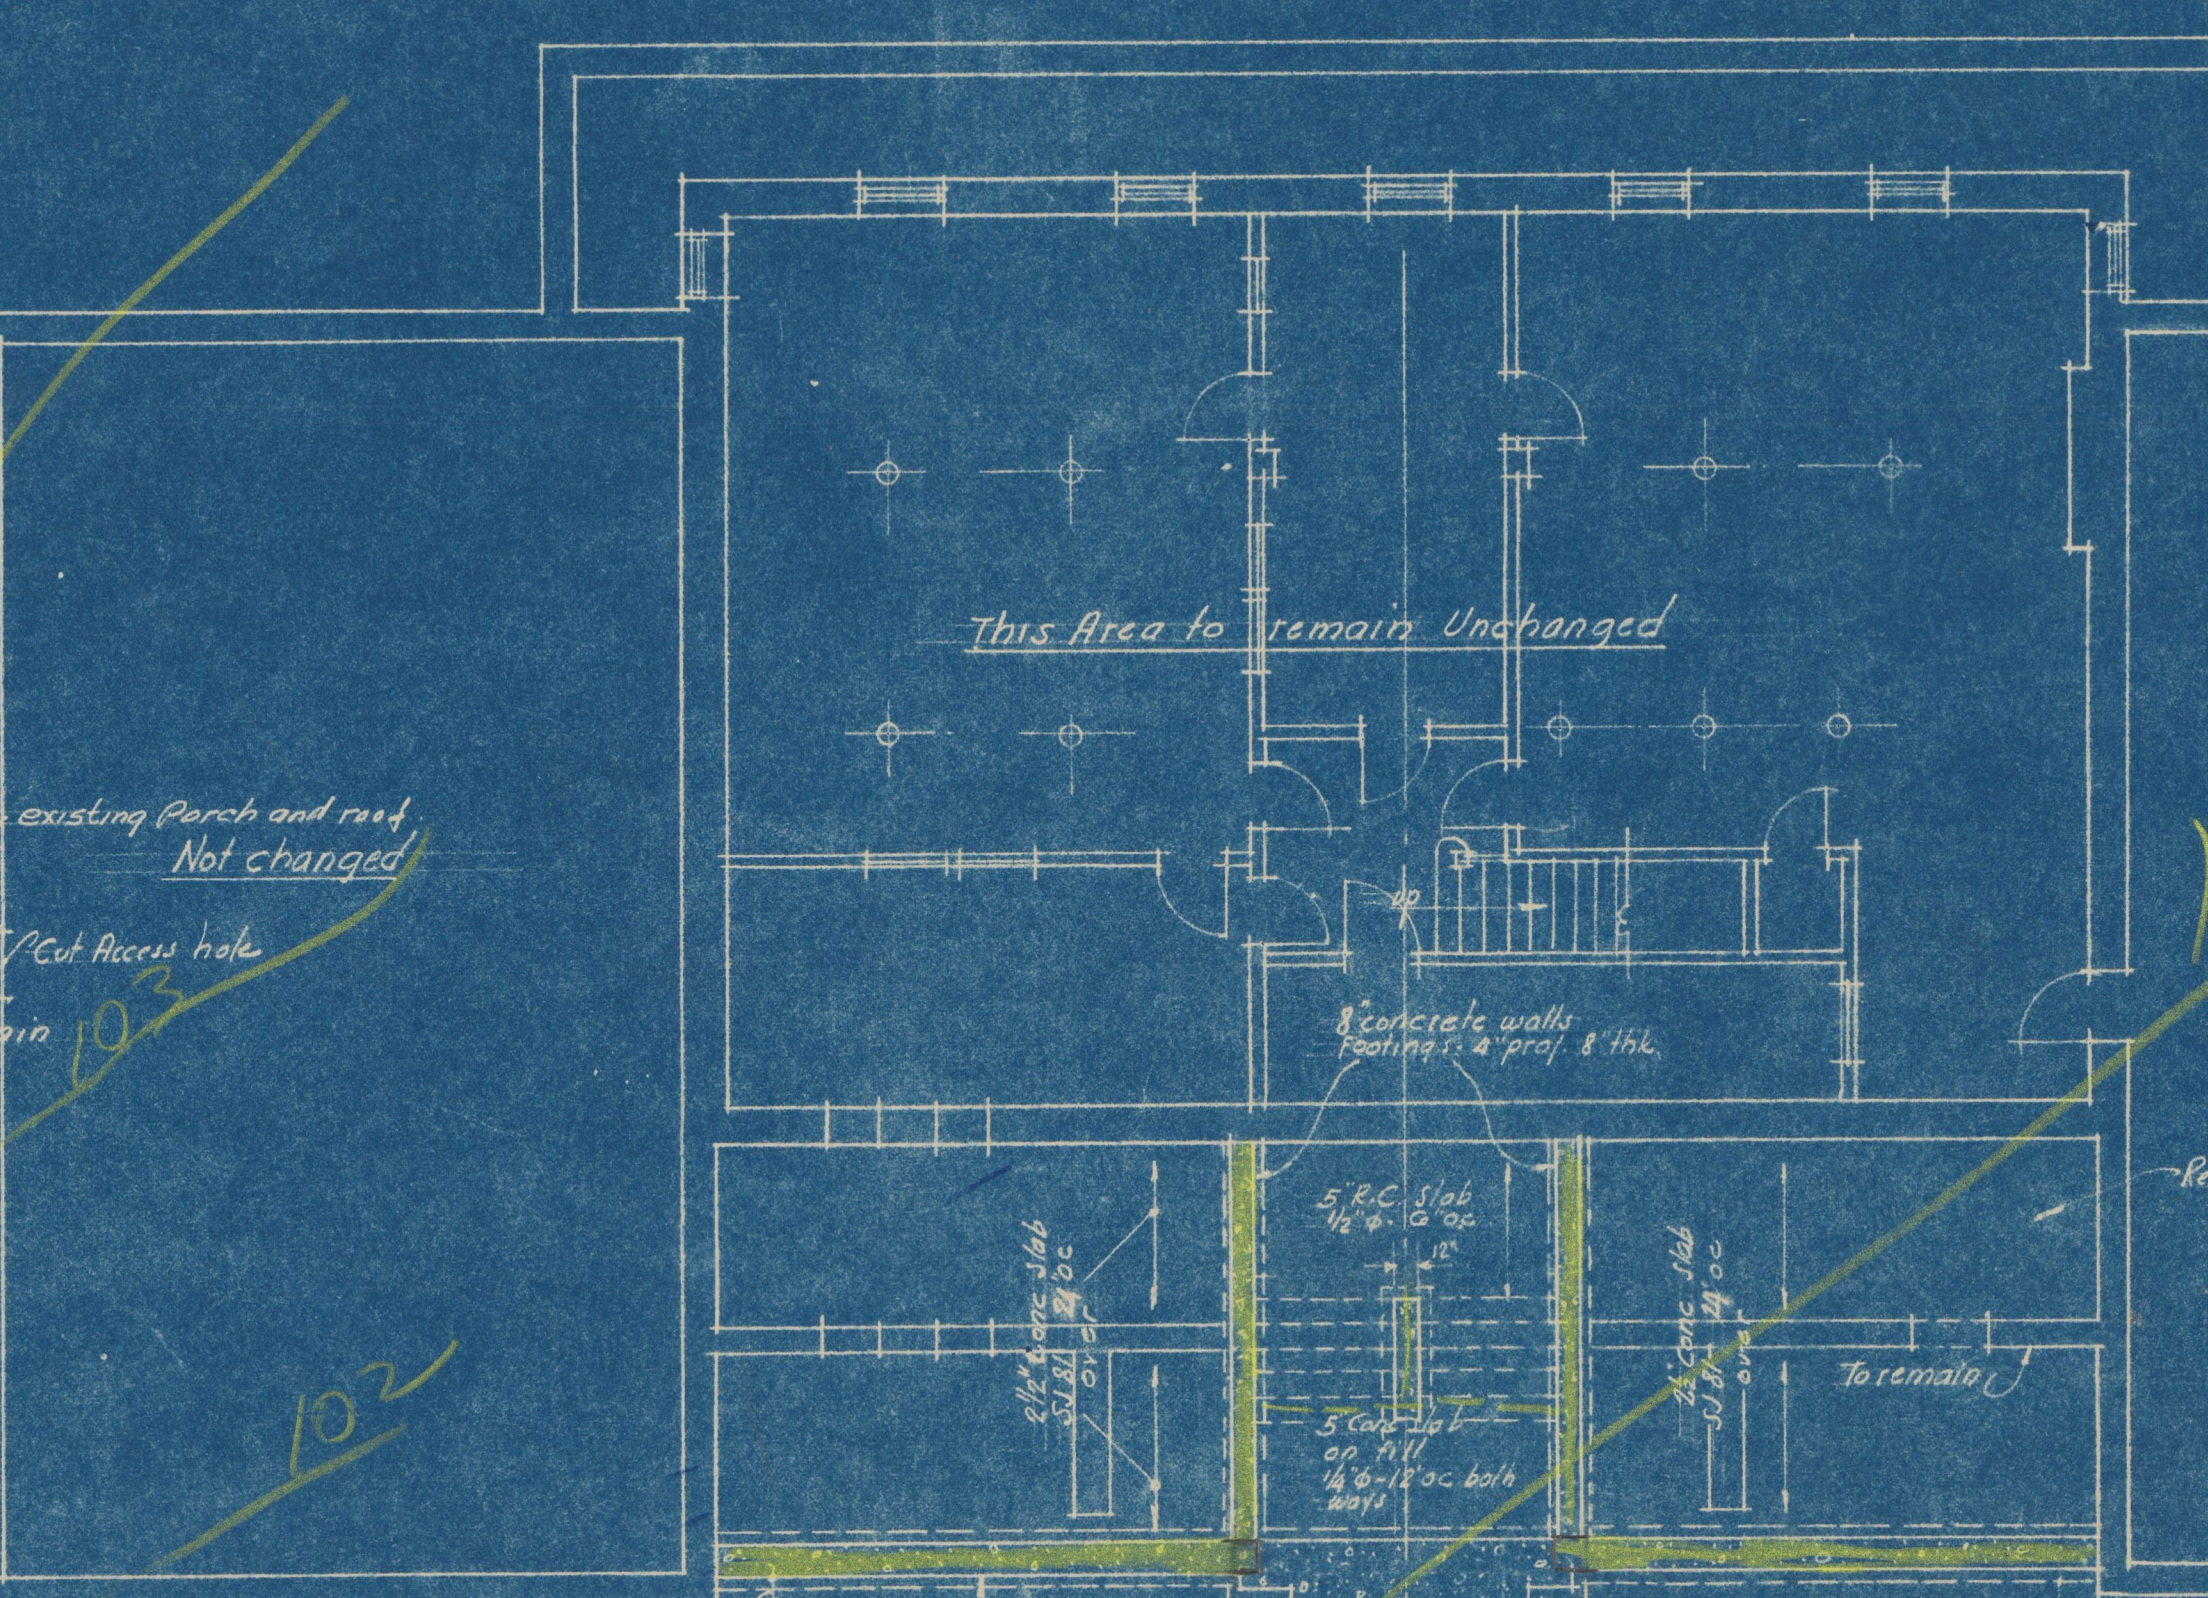


TOP WALL 104
105
106
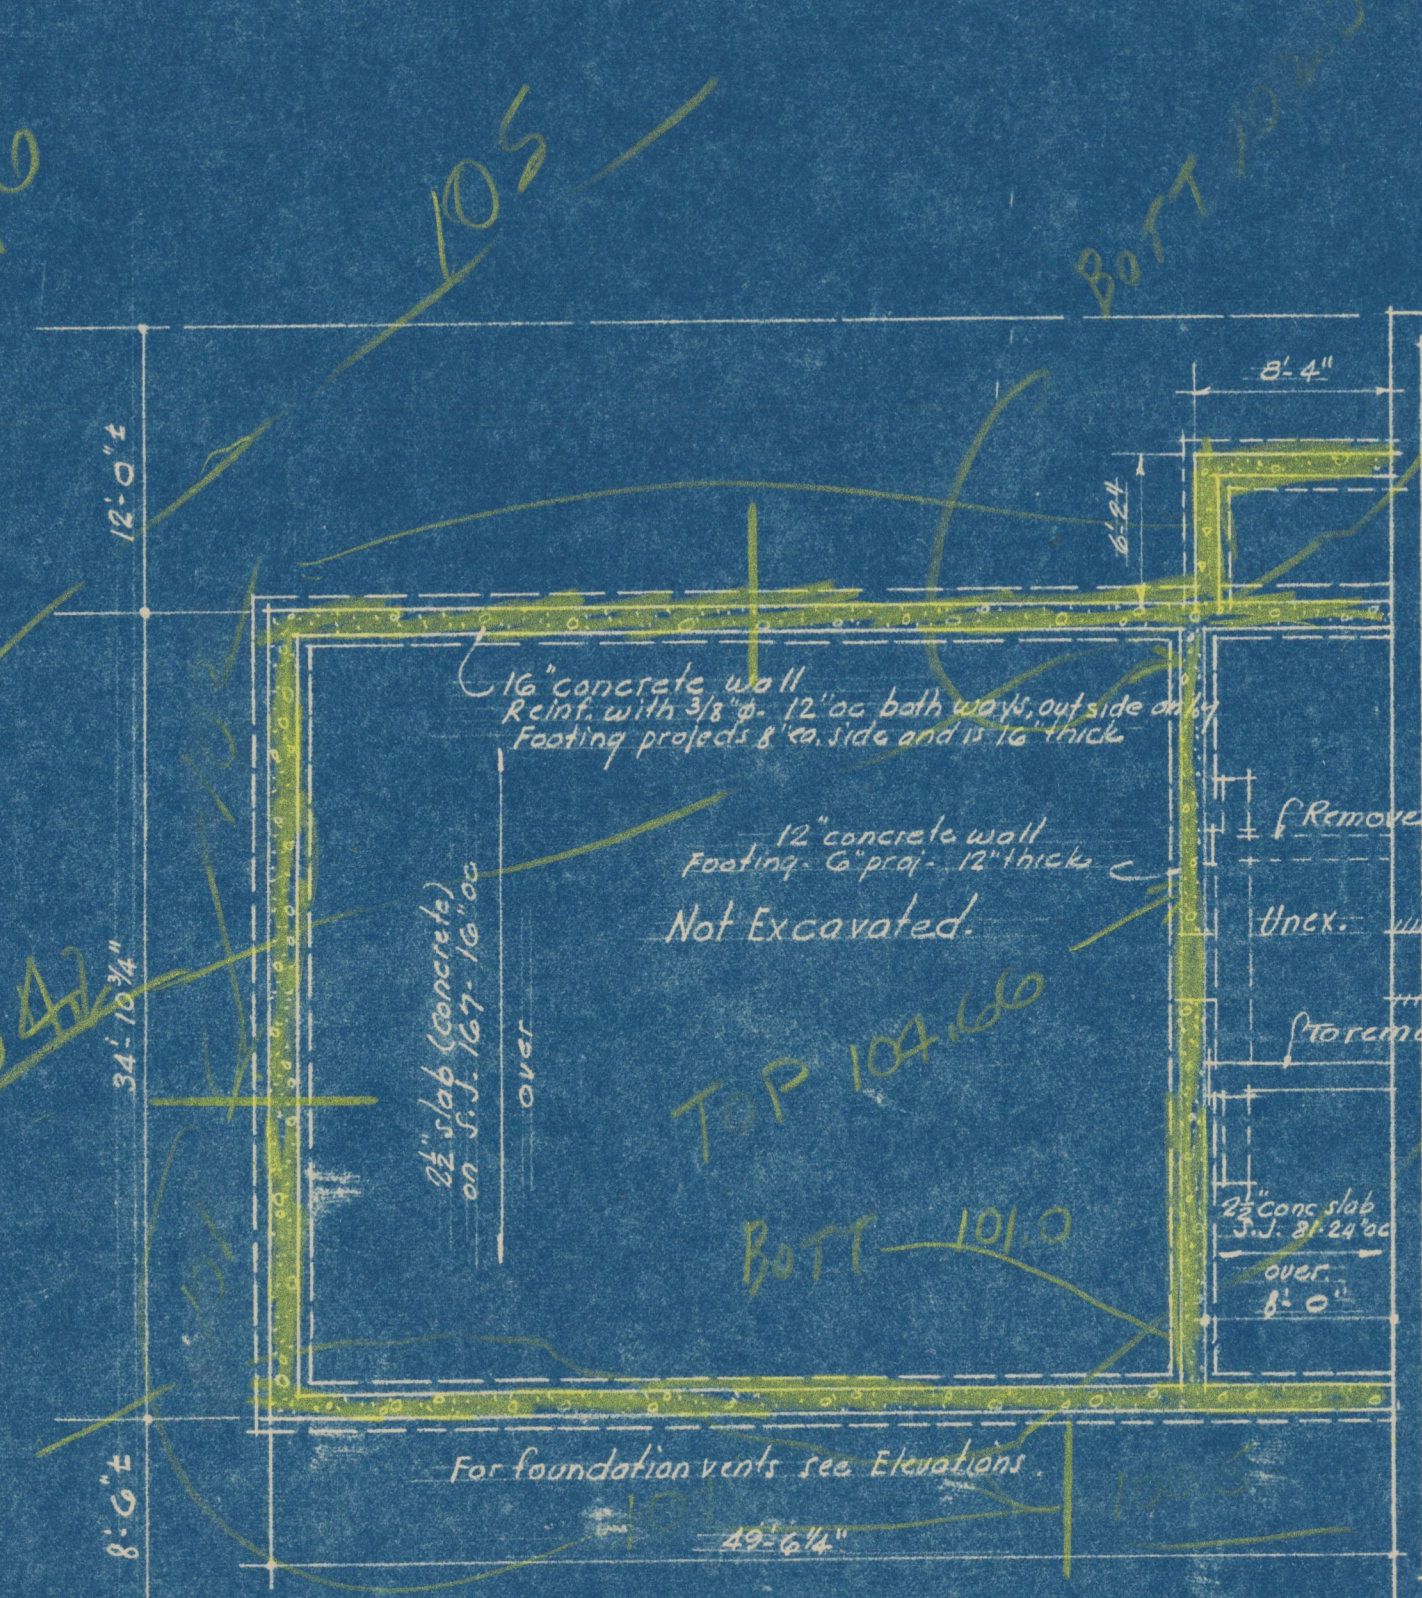

BASEMENT FLOOR PLAN
Scale: 1/8" = 1'-0"

SCHEDULE OF DOORS					SCHEDULE OF FINISHES											
MARK	SIZE	TYPE	TRANSOM	REMARKS	ROOM NO.	DESIGNATION	FLOOR	BASE	WAINSCOT	WALLS	CEILING	PICT. NEDS.	PAINTING	REMARKS		
1	3'-8" x 7'-0" x 13'-4"	9 1/2" x 1 1/2" pan.	1/4"	2 doors to this opening.	1	Housing Lab.	Cement	WOOD	—	BONDERITE PLAS.	Plaster	—	PAINT			
2	2'-0" x 7'-0" x 13'-4"	9 1/2" x 1 1/2" pan.	1/4"		2	Storage	do	do	—	do	do	—	do			
3	3'-0" x 7'-0" x 13'-4"	9 1/2" x 1 1/2" pan.	1/4"		3	Hall	do	do	—	do	do	—	do			
101	3'-0" x 7'-0" x 13'-4"	9 1/2" x 1 1/2" pan.	1/4"	Glass with 1/4" pol. plate gl. - 24"	101	Leaching Room	MASTIC TILE	WOOD	—	KEENE'S CEM.	do.	do.	do	do	As shown on drawings	
102	3'-0" x 7'-0" x 13'-4"	9 1/2" x 1 1/2" pan.	1/4"		102	Hall	TERRAZZO	TERRAZZO	KEENE'S CEM.	plaster	plaster	—	do			
103	3'-0" x 7'-0" x 13'-4"	2 panel.	1/4"		103	Teachers' Room	Refinish	WOOD	—	do.	Repair	WOOD	do	TREAT NEW PARTS TO MEET OLD		
104	3'-0" x 7'-0" x 13'-4"	2 panel.	1/4"	2 doors to this opening.	104	Toilet	CERAMIC TILE	CERAMIC TILE	KEENE'S CEM.	do.	Repair	—	do	WOOD WAINSCOT CAP TYPE "H"		
105	3'-0" x 7'-0" x 13'-4"	2 panel.	1/4"		105	Toilet entry	do.	do.	—	do.	do.	—	do			
106	3'-0" x 7'-0" x 13'-4"	2 panel.	1/4"		106	Slip Sink Room	do.	do.	—	do.	do.	—	do			
107	3'-0" x 7'-0" x 13'-4"	9 1/2" x 1 1/2" pan.	1/4"	2 doors to this opening.	107	Passage	MASTIC TILE	WOOD	—	do.	do.	WOOD	do	TREAT NEW PARTS TO MEET OLD		
108	2'-0" x 7'-0" x 13'-4"	9 1/2" x 1 1/2" pan.	1/4"		108	Closet	Refinish	do.	—	do.	do.	—	do			
109	2'-0" x 7'-0" x 13'-4"	9 1/2" x 1 1/2" pan.	1/4"		109	Class Room	do.	No change	—	Repair	MASTIC	do.	do			
110	3'-0" x 7'-0" x 13'-4"	2 panel.	1/4"	Case opening 2'-8" x 7'-0"	110	Textile Lab.	do.	WOOD	—	MASTIC	do.	do.	do	NEW PARTS TO MEET OLD		
111	2'-8" x 7'-0" x 13'-4"	2 panel.	1/4"		111	Textile Lab.	do.	do.	—	do.	do.	do.	do	do		
112	2'-8" x 7'-0" x 13'-4"	2 panel.	1/4"		112	Corridor	MASTIC TILE	do.	—	do.	do.	do.	do	do	do	
113	2'-0" x 7'-0" x 13'-4"	2 panel.	1/4"	Case opening 2'-8" x 7'-0"	113	Slip Sink	do.	do.	—	do.	do.	do.	do	do	do	
114	2'-0" x 7'-0" x 13'-4"	2 panel.	1/4"		114	Toilet	CERAMIC TILE	CERAMIC TILE	KEENE'S CEM.	do.	do.	do.	—	do	WOOD WAINSCOT CAP TYPE "H"	
115	2'-0" x 7'-0" x 13'-4"	9 1/2" x 1 1/2" pan.	1/4"		115	Slip Sink Room	do.	do.	—	do.	do.	do.	—	do		
116	2'-0" x 7'-0" x 13'-4"	2 panel.	1/4"	Case opening 2'-8" x 7'-0"	116	Toilet Entry	do.	do.	—	do.	do.	—	do	do		
117	2'-8" x 7'-0" x 13'-4"	2 panel.	1/4"		117	Pressing & Filling	Refinish	WOOD	—	do.	do.	do.	WOOD	do	NEW PARTS TO MATCH OLD	
118	2'-8" x 7'-0" x 13'-4"	2 panel.	1/4"		118	Passage	MASTIC TILE	do.	—	do.	do.	do.	—	do		
119	2'-8" x 5'-0" x 13'-4"	FLY door	1/4"	Case opening 2'-8" x 7'-0"	119	Hall	TERRAZZO	TERRAZZO	KEENE'S CEM.	Plaster	Plaster	—	do	do		
120	3'-0" x 7'-0" x 13'-4"	9 1/2" x 1 1/2" pan.	1/4"		120	Clothing Lab.	MASTIC TILE	MASTIC TILE	—	PLASTER	do.	do.	—	do		
121	3'-0" x 7'-0" x 13'-4"	9 1/2" x 1 1/2" pan.	1/4"		121	Clothing Lab.	Repair	Refinish	—	Repair	do.	do.	—	do	NEW PARTS TO MATCH OLD	
122	2'-0" x 7'-0" x 13'-4"	9 1/2" x 1 1/2" pan.	1/4"	2 doors to this opening.	122	Office	MASTIC TILE	WOOD	—	Plaster	Plaster	WOOD	do	do		
123	3'-0" x 7'-0" x 13'-4"	9 1/2" x 1 1/2" pan.	1/4"		123	Entrance Hall	TERRAZZO	TERRAZZO	KEENE'S CEM.	do.	Reputex over Plaster	do.	do.	do	do	
124	3'-0" x 7'-0" x 13'-4"	9 1/2" x 1 1/2" pan.	1/4"		124	Secretary's Office	MASTIC TILE	MASTIC TILE	—	do.	plaster	do.	do.	do	do	
125	3'-0" x 7'-0" x 13'-4"	9 1/2" x 1 1/2" pan.	1/4"	2 doors to this opening.	125	Director's Office	do.	do.	—	do.	do.	do.	do	do		
126	3'-0" x 7'-0" x 13'-4"	9 1/2" x 1 1/2" pan.	1/4"		126	Class Room	Refinish	do.	—	do.	Repair	do.	do	do	NEW PARTS TO MATCH OLD	
127	2'-0" x 7'-0" x 13'-4"	10 1/2" French	1/4"		127	Crafts Lab.	MASTIC TILE	WOOD	—	do.	plaster	do.	do	do	do	
128	3'-0" x 7'-0" x 13'-4"	2 panel.	1/4"	2 doors to this opening.	128	Office	do.	do.	—	do.	do.	do.	do	do		
129	3'-0" x 7'-0" x 13'-4"	9 1/2" x 1 1/2" pan.	1/4"		129	Hall	TERRAZZO	TERRAZZO	KEENE'S CEM.	do.	do.	do.	—	do		
130	2'-0" x 7'-0" x 13'-4"	9 1/2" x 1 1/2" pan.	1/4"		130	Art & Craft Lab.	Refinish	WOOD	—	do.	do.	do.	do.	do	NEW PARTS TO MATCH OLD	
131	3'-0" x 7'-0" x 13'-4"	9 1/2" x 1 1/2" pan.	1/4"	Case opening 2'-8" x 7'-0"	131	Toilet	CERAMIC TILE	CERAMIC TILE	KEENE'S CEM.	do.	do.	—	do	WOOD WAINSCOT CAP TYPE "H"		
132	3'-0" x 7'-0" x 13'-4"	9 1/2" x 1 1/2" pan.	1/4"		132	Toilet Entry	do.	do.	—	do.	do.	—	do			
133	2'-8" x 7'-0" x 13'-4"	FLY door	1/4"		133	Slip Sink Room	do.	do.	—	do.	do.	—	do			
134	2'-8" x 7'-0" x 13'-4"	FLY door	1/4"	Case opening 2'-8" x 7'-0"	134	Office	Refinish	WOOD	—	do.	do.	—	do			
135	2'-8" x 7'-0" x 13'-4"	2 panel.	1/4"		135	Food Lab.	do.	do.	—	do.	do.	do.	WOOD	do		
136	2'-8" x 7'-0" x 13'-4"	2 panel.	1/4"		136	Dining Room	do.	do.	—	do.	do.	do.	do.	do		
137	3'-0" x 7'-0" x 13'-4"	9 1/2" x 1 1/2" pan.	1/4"	2 doors to this opening.	137	Food Storage	do.	WOOD	—	do.	do.	—	do			
138	3'-0" x 7'-0" x 13'-4"	9 1/2" x 1 1/2" pan.	1/4"		138	Dressing Room	do.	do.	—	do.	do.	do.	—	do		
139	3'-0" x 7'-0" x 13'-4"	2 panel.	1/4"		139	Passage	MASTIC TILE	do.	—	do.	do.	WOOD	do	do		
140	3'-0" x 7'-0" x 13'-4"	9 1/2" x 1 1/2" pan.	1/4"	2 doors to this opening.	140	Office	do.	WOOD	—	do.	plaster	do.	do			
141	2'-0" x 7'-0" x 13'-4"	9 1/2" x 1 1/2" pan.	1/4"		141	Hall	do.	do.	—	do.	do.	do.	do	do		
142	3'-0" x 7'-0" x 13'-4"	9 1/2" x 1 1/2" pan.	1/4"		142	Food Laboratory	do.	do.	—	do.	do.	do.	do	do		
143	3'-0" x 7'-0" x 13'-4"	9 1/2" x 1 1/2" pan.	1/4"	2 doors to this opening.	143	Food Laboratory	Refinish	do.	—	do.	do.	—	do	NEW WORK TO MATCH OLD		
144	3'-0" x 7'-0" x 13'-4"	2 panel.	1/4"		144	Went's Office	do.	do.	—	do.	do.	—	do			
145	2'-0" x 7'-0" x 13'-4"	9 1/2" x 1 1/2" pan.	1/4"		145	Textile Room	MASTIC TILE	WOOD	—	plaster	plaster	WOOD	do	do		
146	2'-0" x 7'-0" x 13'-4"	9 1/2" x 1 1/2" pan.	1/4"	2 doors to this opening.	146	Textile Room	Refinish	do.	—	do.	do.	do.	do	NEW WORK TO MATCH OLD		
147	3'-0" x 7'-0" x 13'-4"	9 1/2" x 1 1/2" pan.	1/4"		147	Living Room	MASTIC TILE	do.	—	do.	do.	do.	do	do		
148	2'-0" x 7'-0" x 13'-4"	9 1/2" x 1 1/2" pan.	1/4"		148	Hall	do.	do.	—	do.	do.	do.	do	do		
149	3'-0" x 7'-0" x 13'-4"	9 1/2" x 1 1/2" pan.	1/4"	2 doors to this opening.	149	Slip Sink	do.	—	—	do.	do.	do.	do			
150	3'-0" x 7'-0" x 13'-4"	9 1/2" x 1 1/2" pan.	1/4"		150	Storage	—	—	—	—	—	—	—	do		
151	3'-0" x 7'-0" x 13'-4"	9 1/2" x 1 1/2" pan.	1/4"		151	Corridor	MASTIC TILE	WOOD	—	plaster	plaster	WOOD	do	do		
152	3'-0" x 7'-0" x 13'-4"	9 1/2" x 1 1/2" pan.	1/4"	2 doors to this opening.	152	Closet	Refinish	WOOD	—	do.	do.	do.	do	do		
153	3'-0" x 7'-0" x 13'-4"	9 1/2" x 1 1/2" pan.	1/4"		153	Crafts Lab.	do.	do.	—	do.	do.	do.	do	do		
154	3'-0" x 7'-0" x 13'-4"	9 1/2" x 1 1/2" pan.	1/4"		154	Passage	MASTIC TILE	do.	—	do.	do.	do.	do	do		