


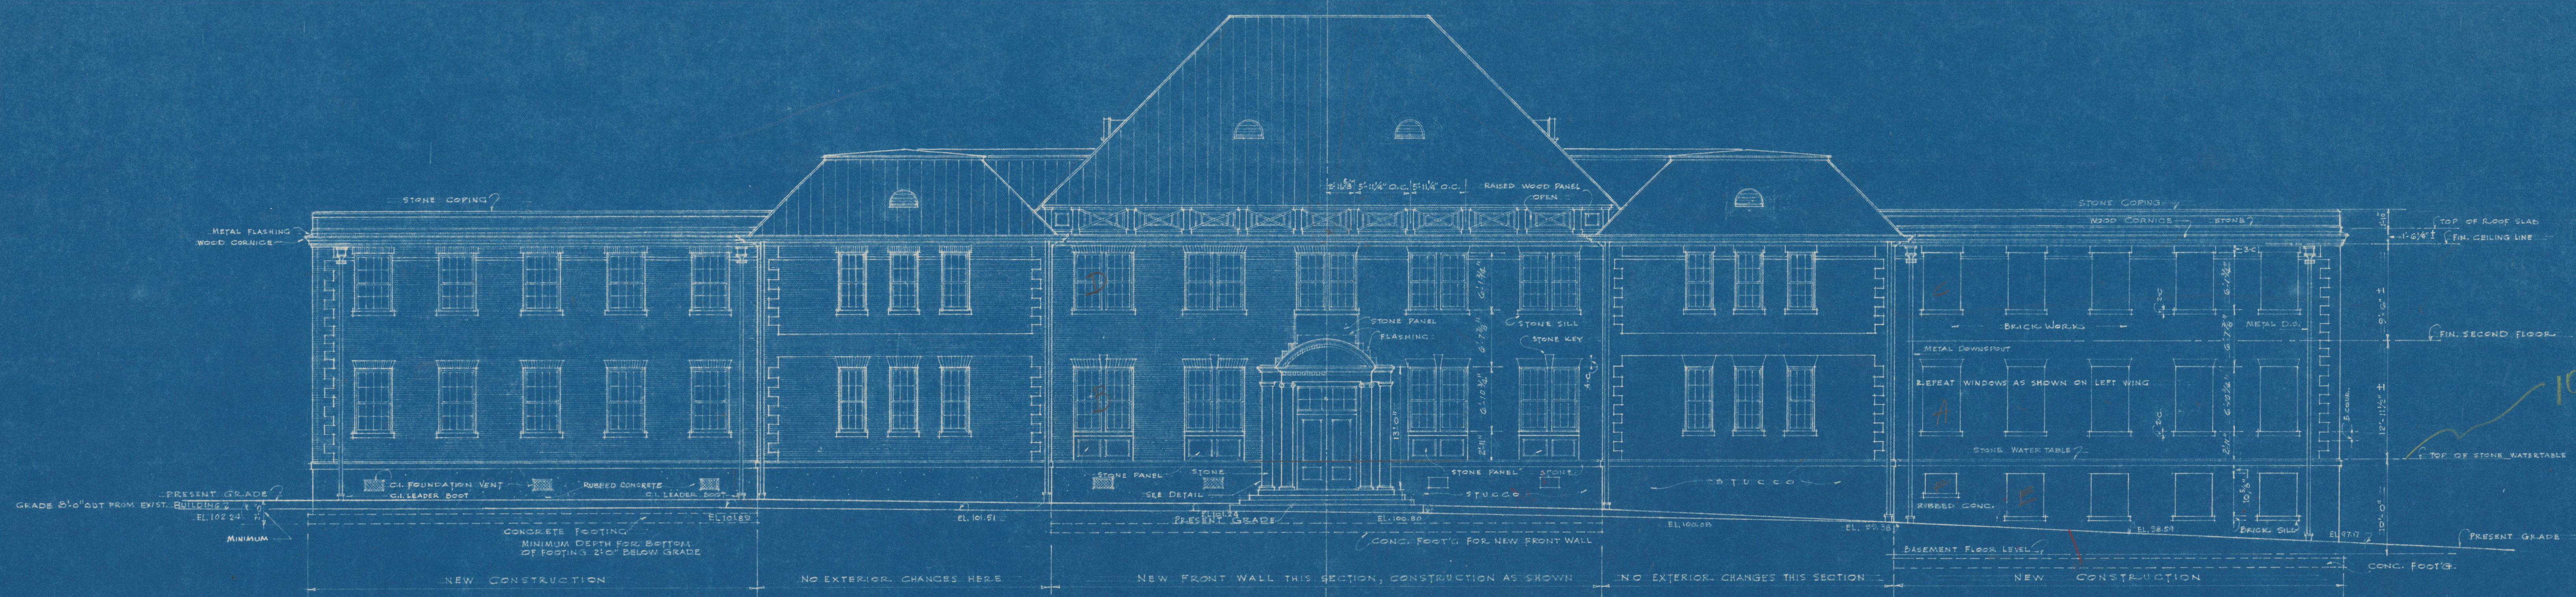

FRONT ELEVATION

SCALE 1/8"=1'-0"

NOTE:

NEW BRICKWORK IS TO MATCH OLD BRICKWORK IN COLOR AND TEXTURE. MORTAR USED SHALL MATCH COLOR OF EXISTING MORTAR. NEW BRICKWORK SHALL BE LAID SO THAT COURSES WILL LINE WITH BRICK COURSES OF EXISTING BRICKWORK OF OLD BUILDING. JACK ARCHES ARE TO BE MADE OF SPECIAL BRICK, HAVING AN OVERALL HEIGHT OF 4 BRICK COURSES WHEN SET IN PLACE.



RIGHT SIDE ELEVATION

SCALE 1/8"=1'-0"



REVISIONS BY DATE		PROPOSED ADDITIONS TO HOME ECONOMICS BUILD'G TUSKEGEE INSTITUTE, ALABAMA	
		FRONT & RIGHT SIDE ELEVATIONS	
		EDWARD C. MILLER : ARCHITECT TUSKEGEE INSTITUTE, ALA.	
DRAWN BY:	APPROVED BY: <i>ECM</i>	DRAWN BY:	
TRACED BY:		DATE: <i>Oct. 21, 1945</i>	
CHK'D BY:		EL1	