
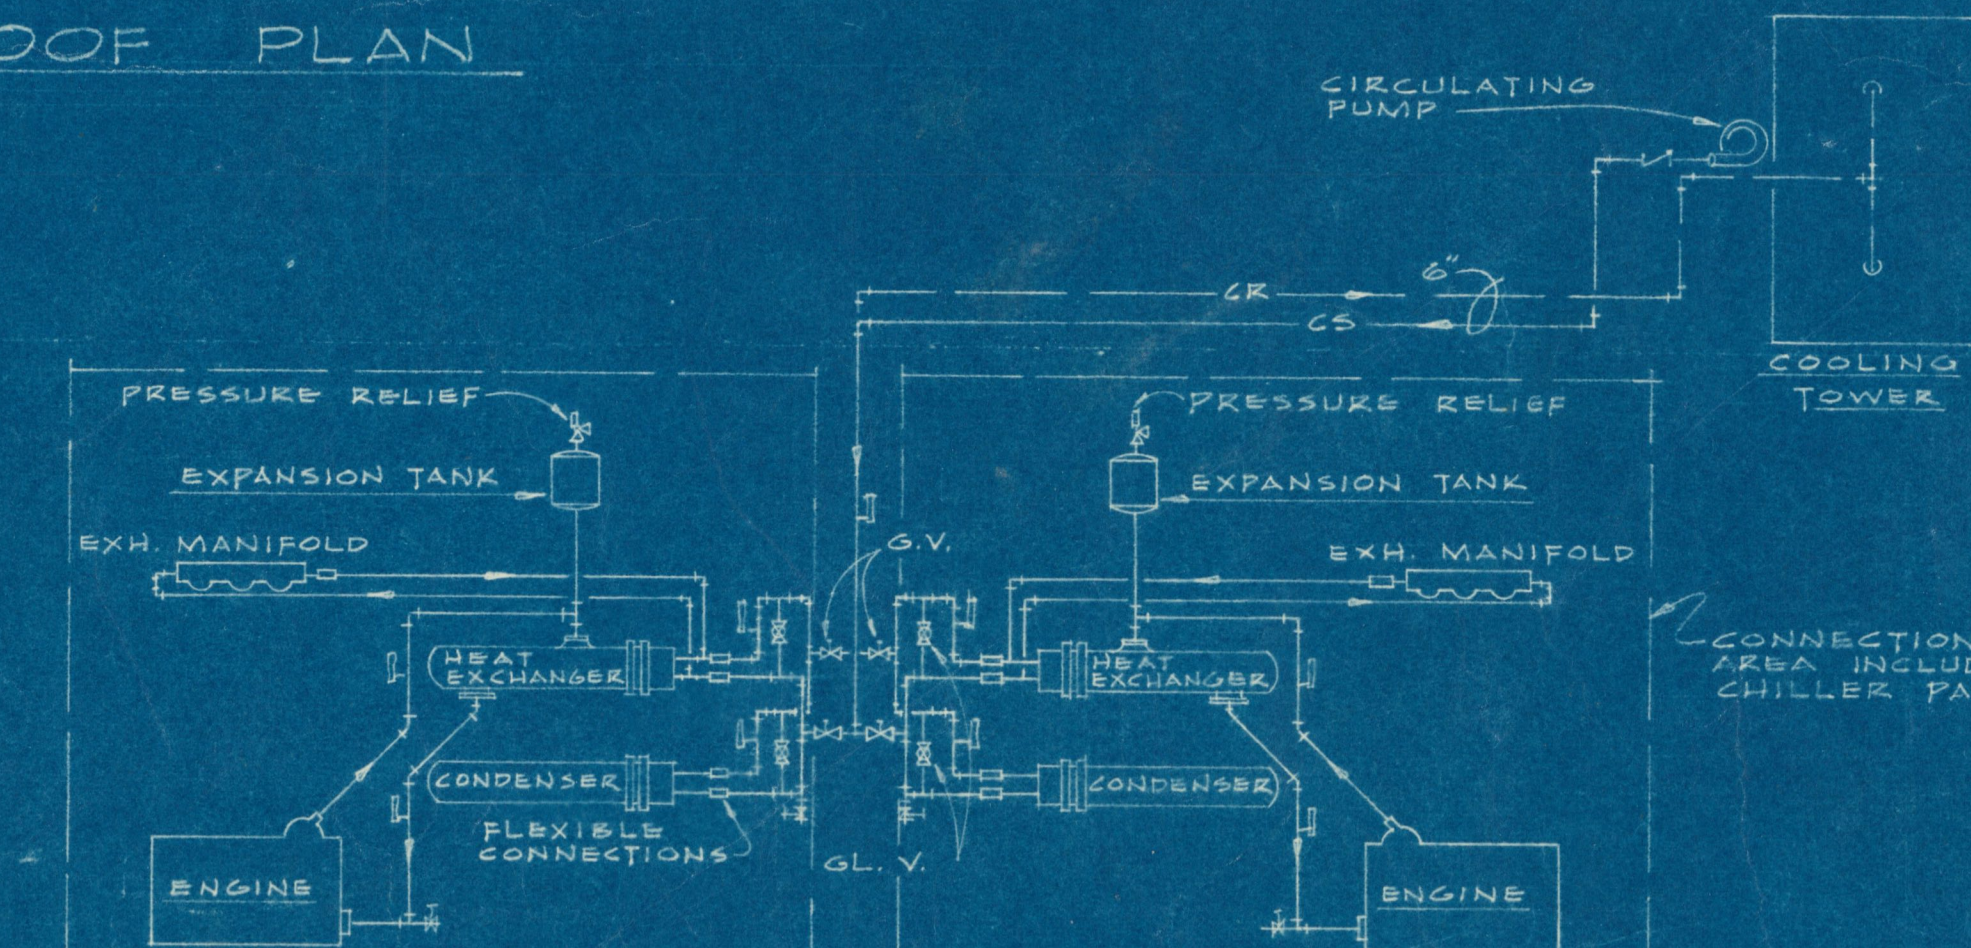
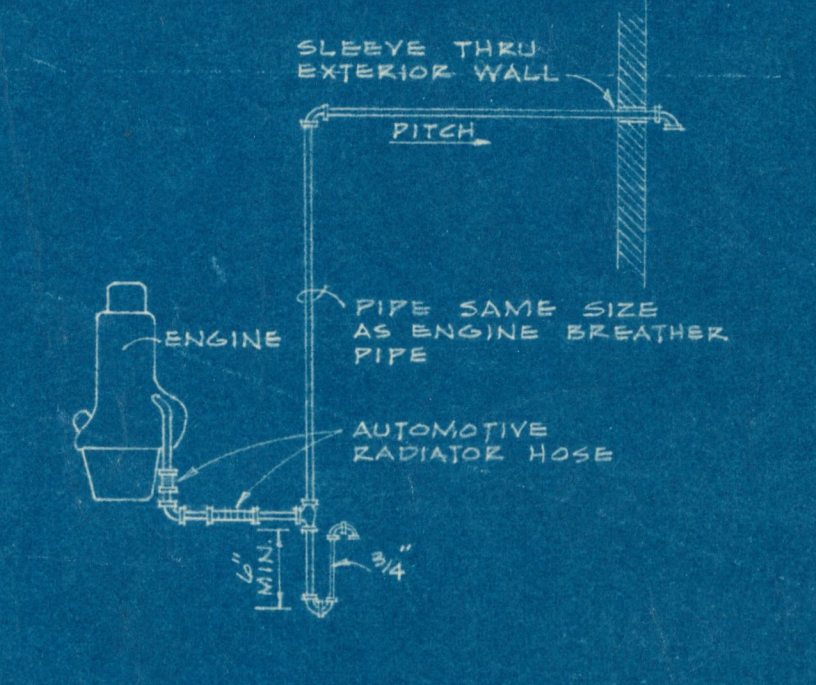
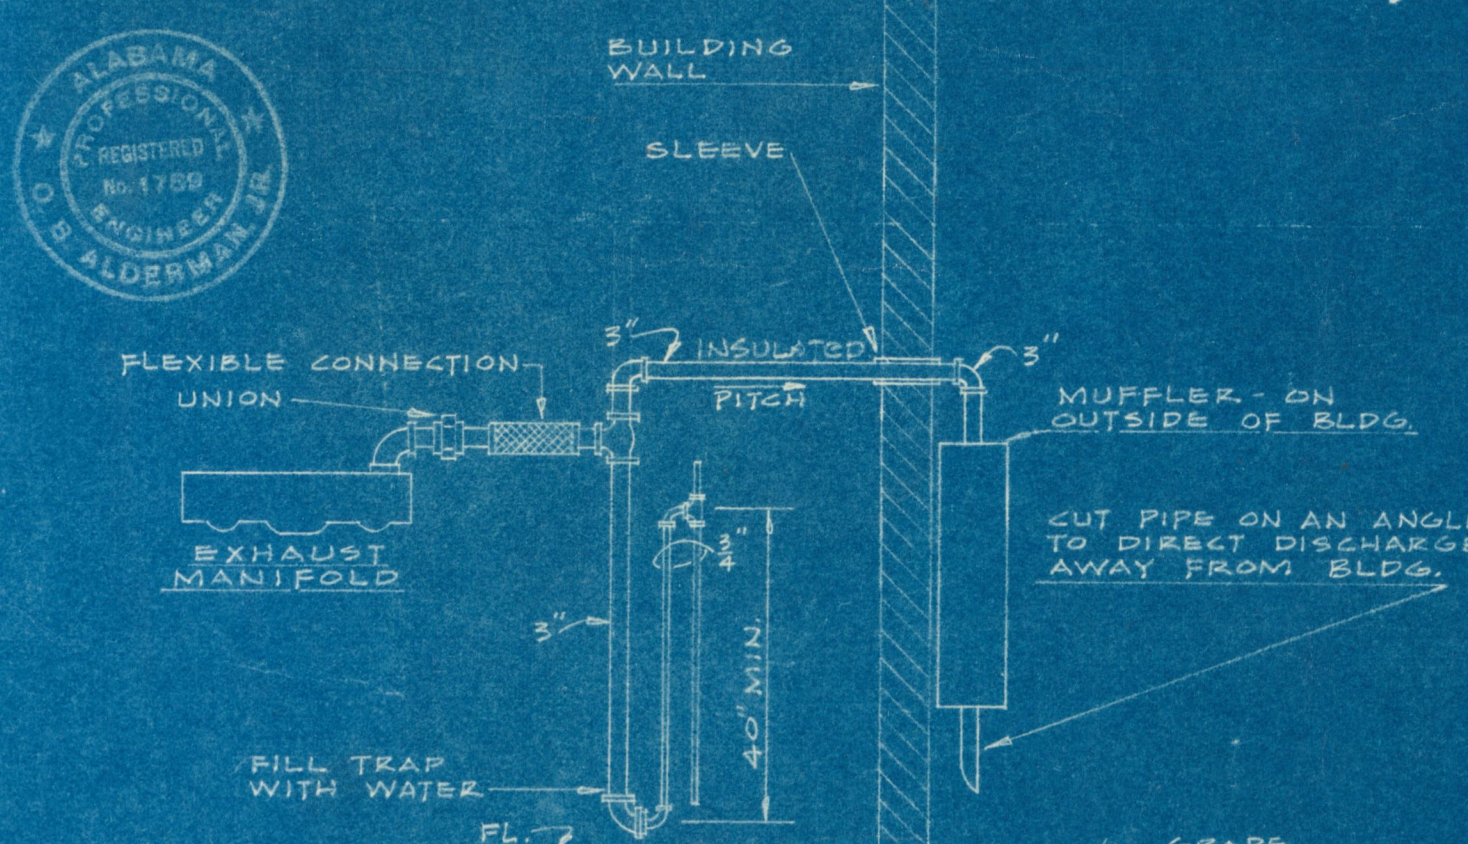
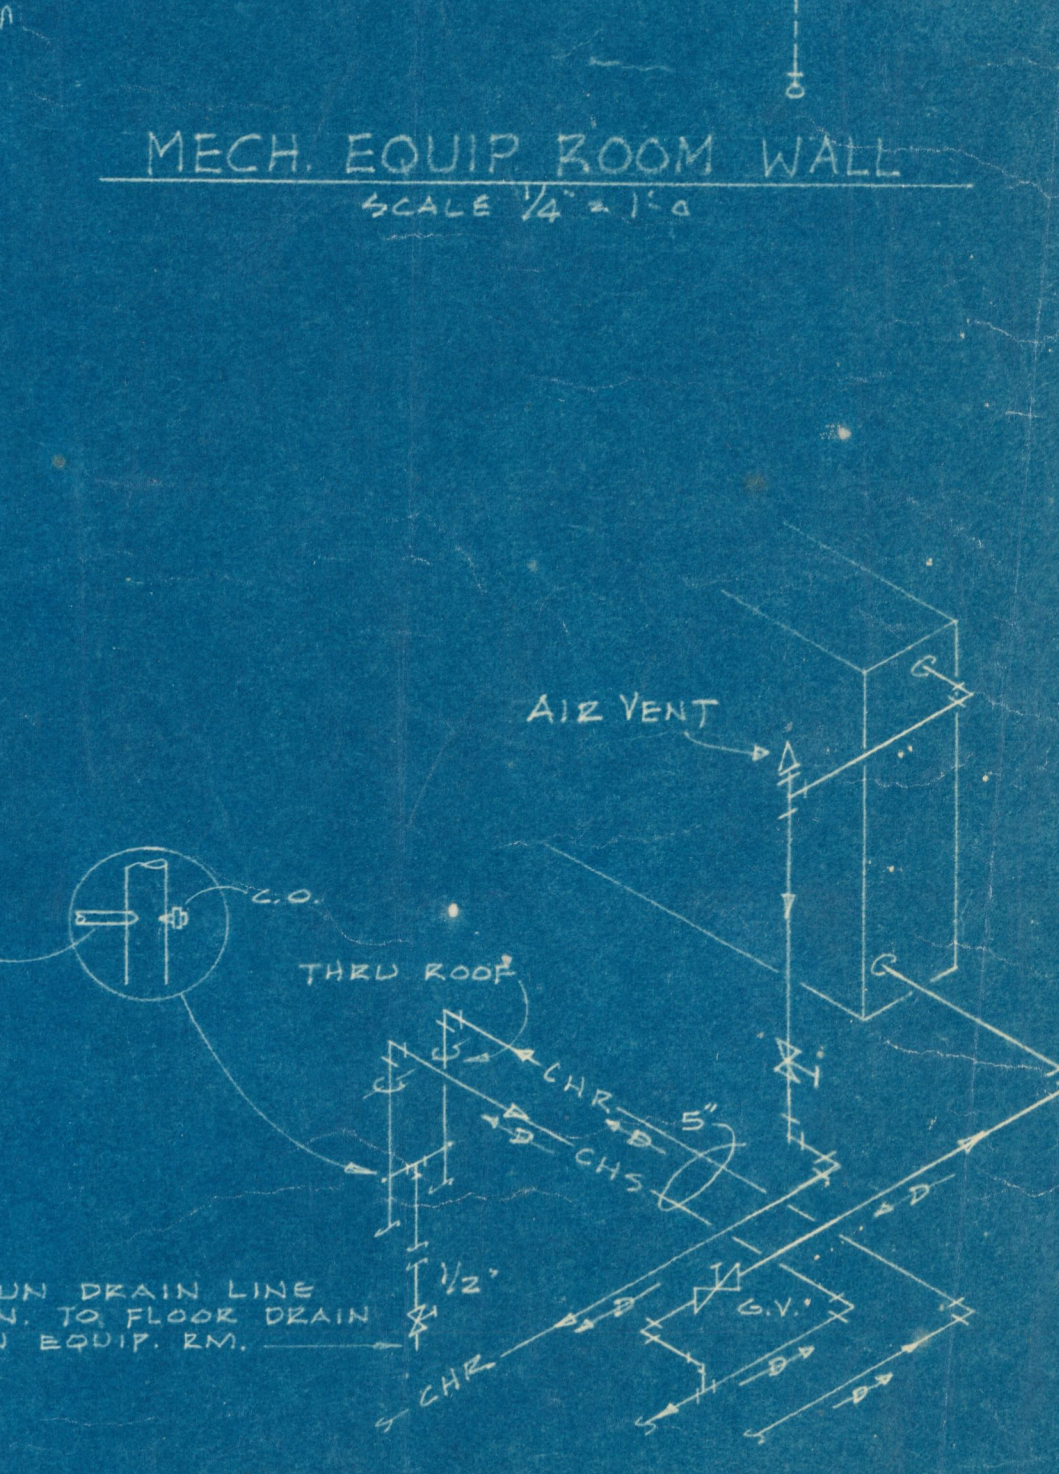
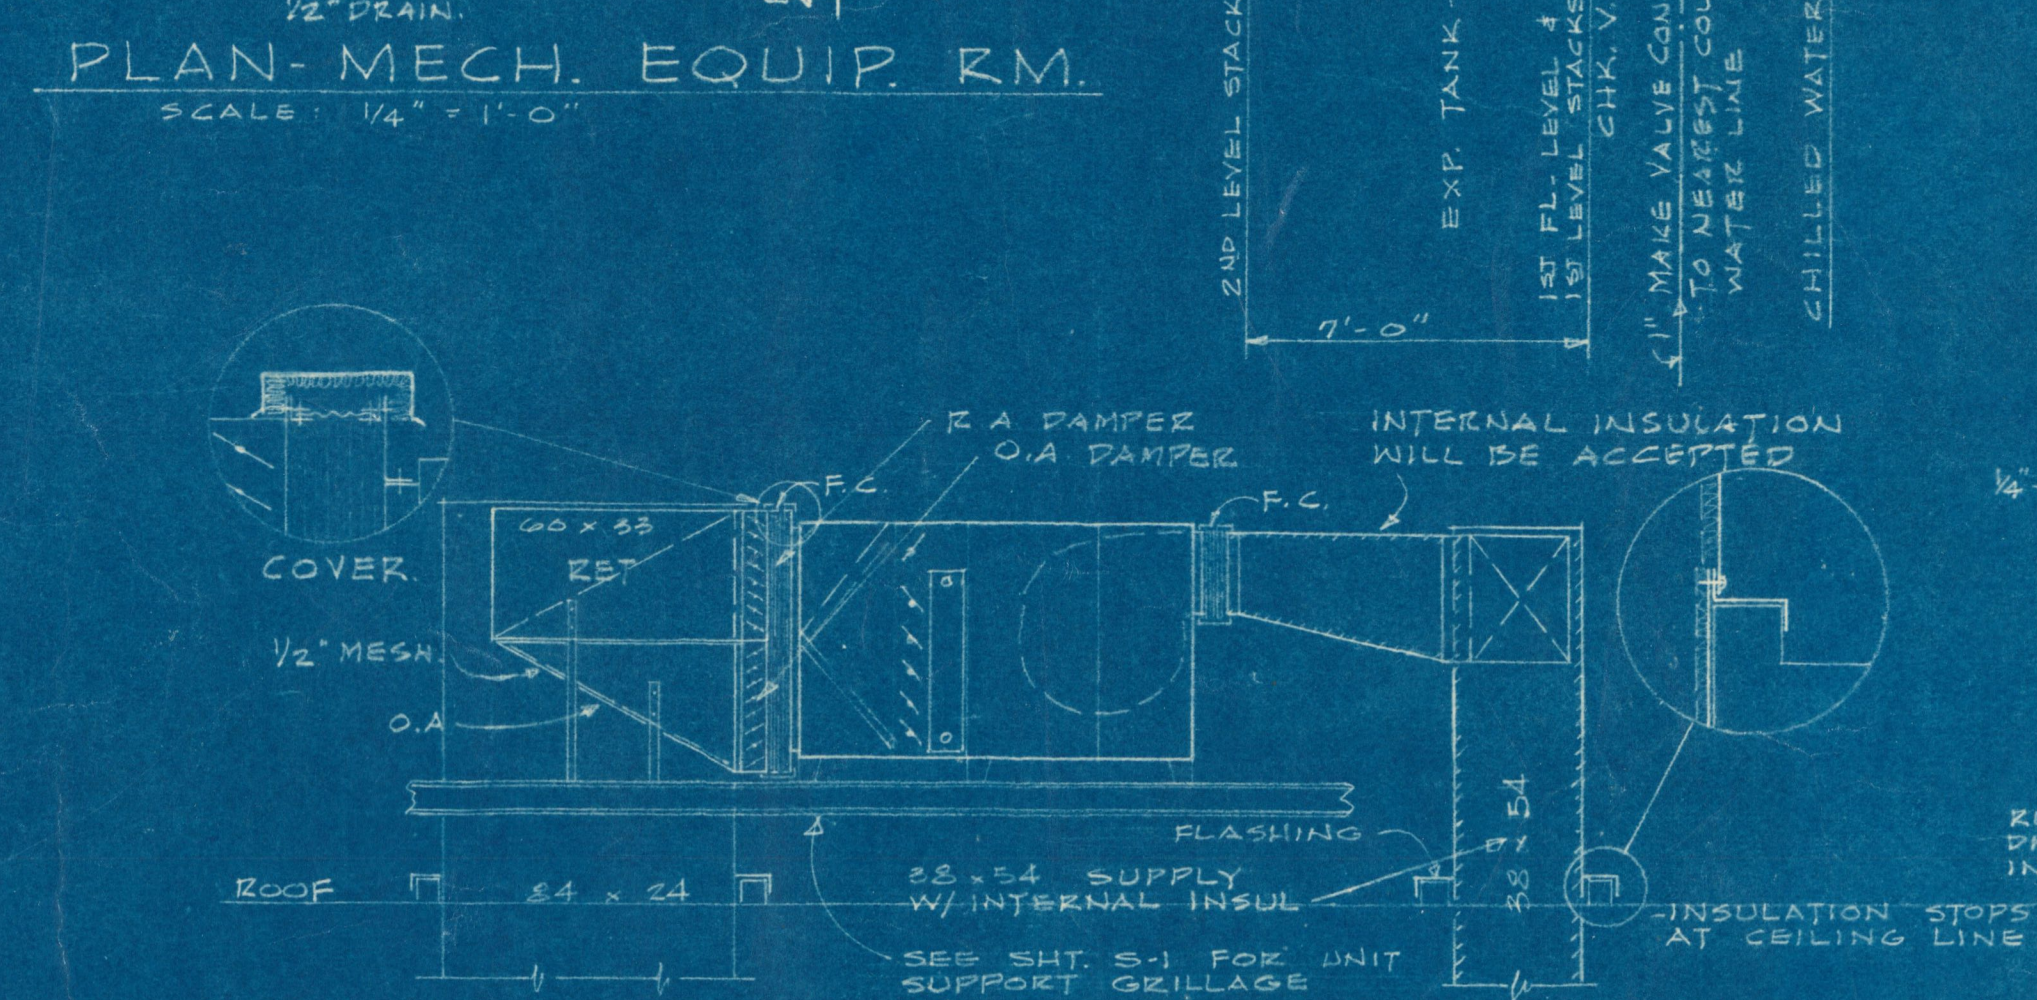
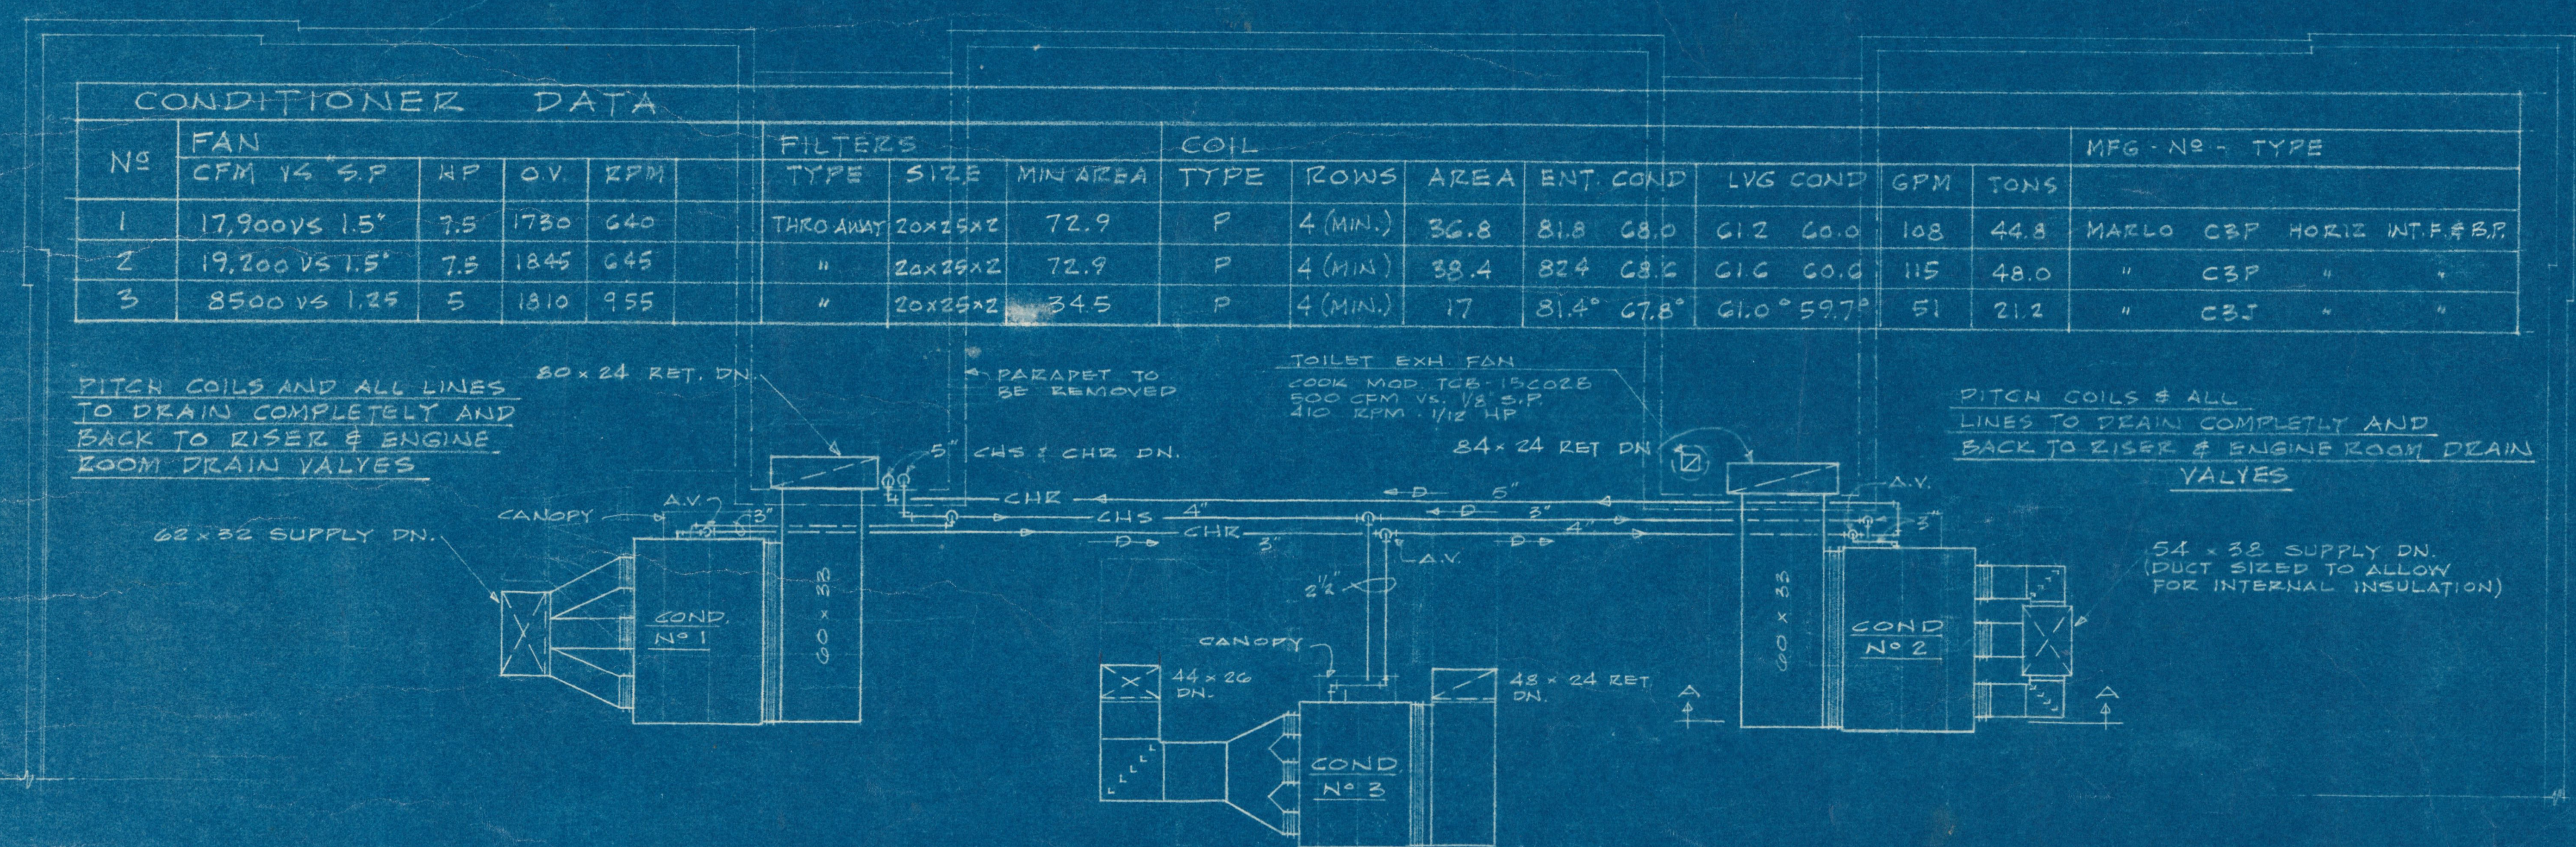
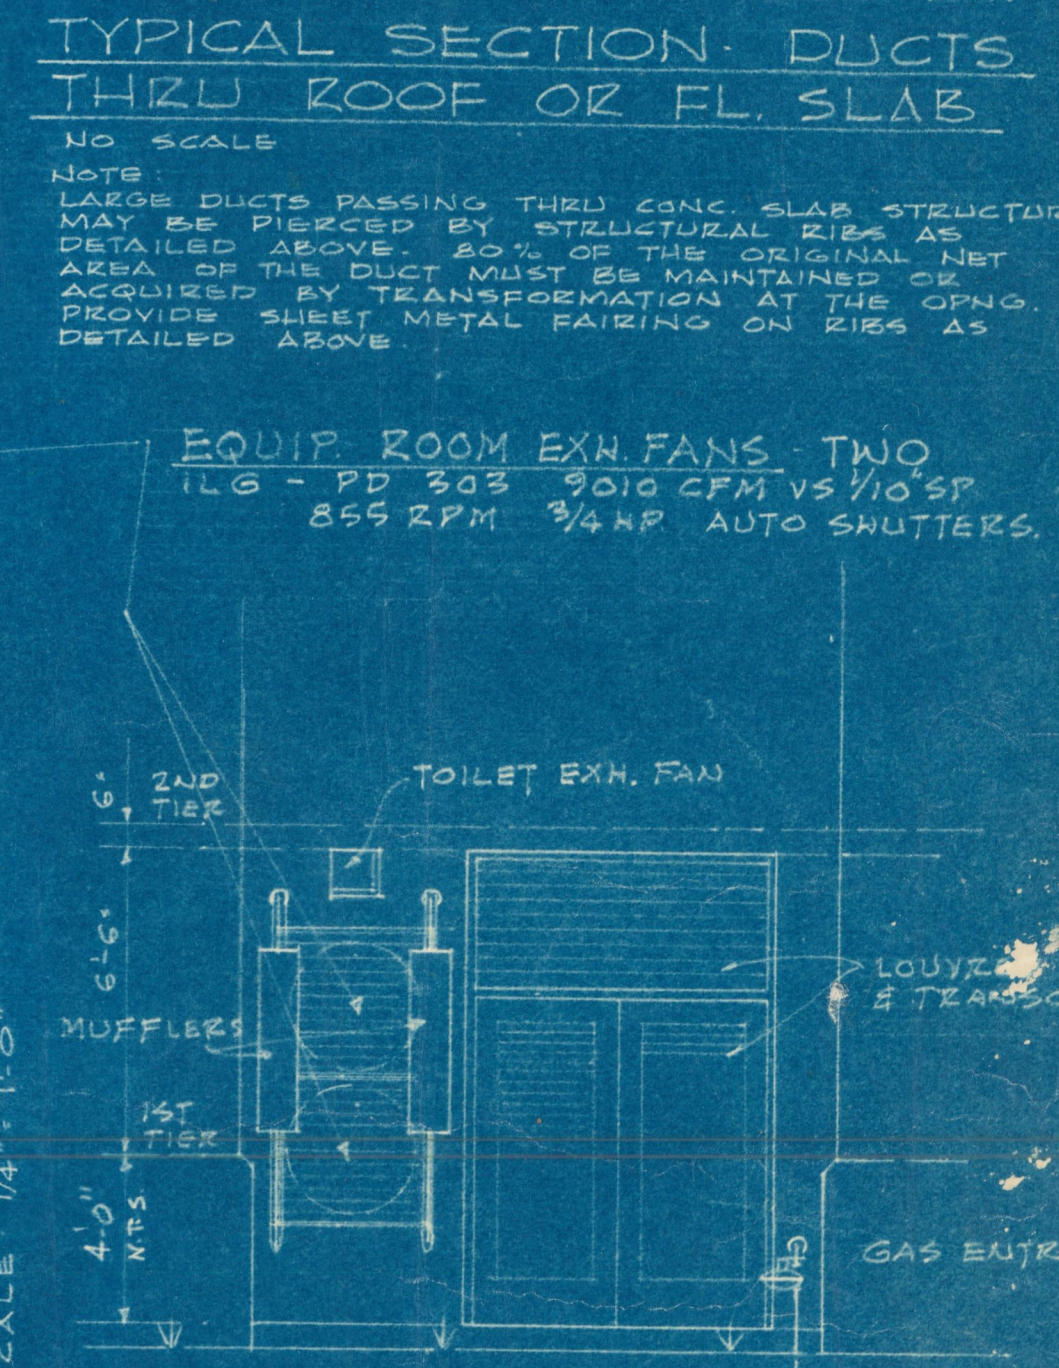
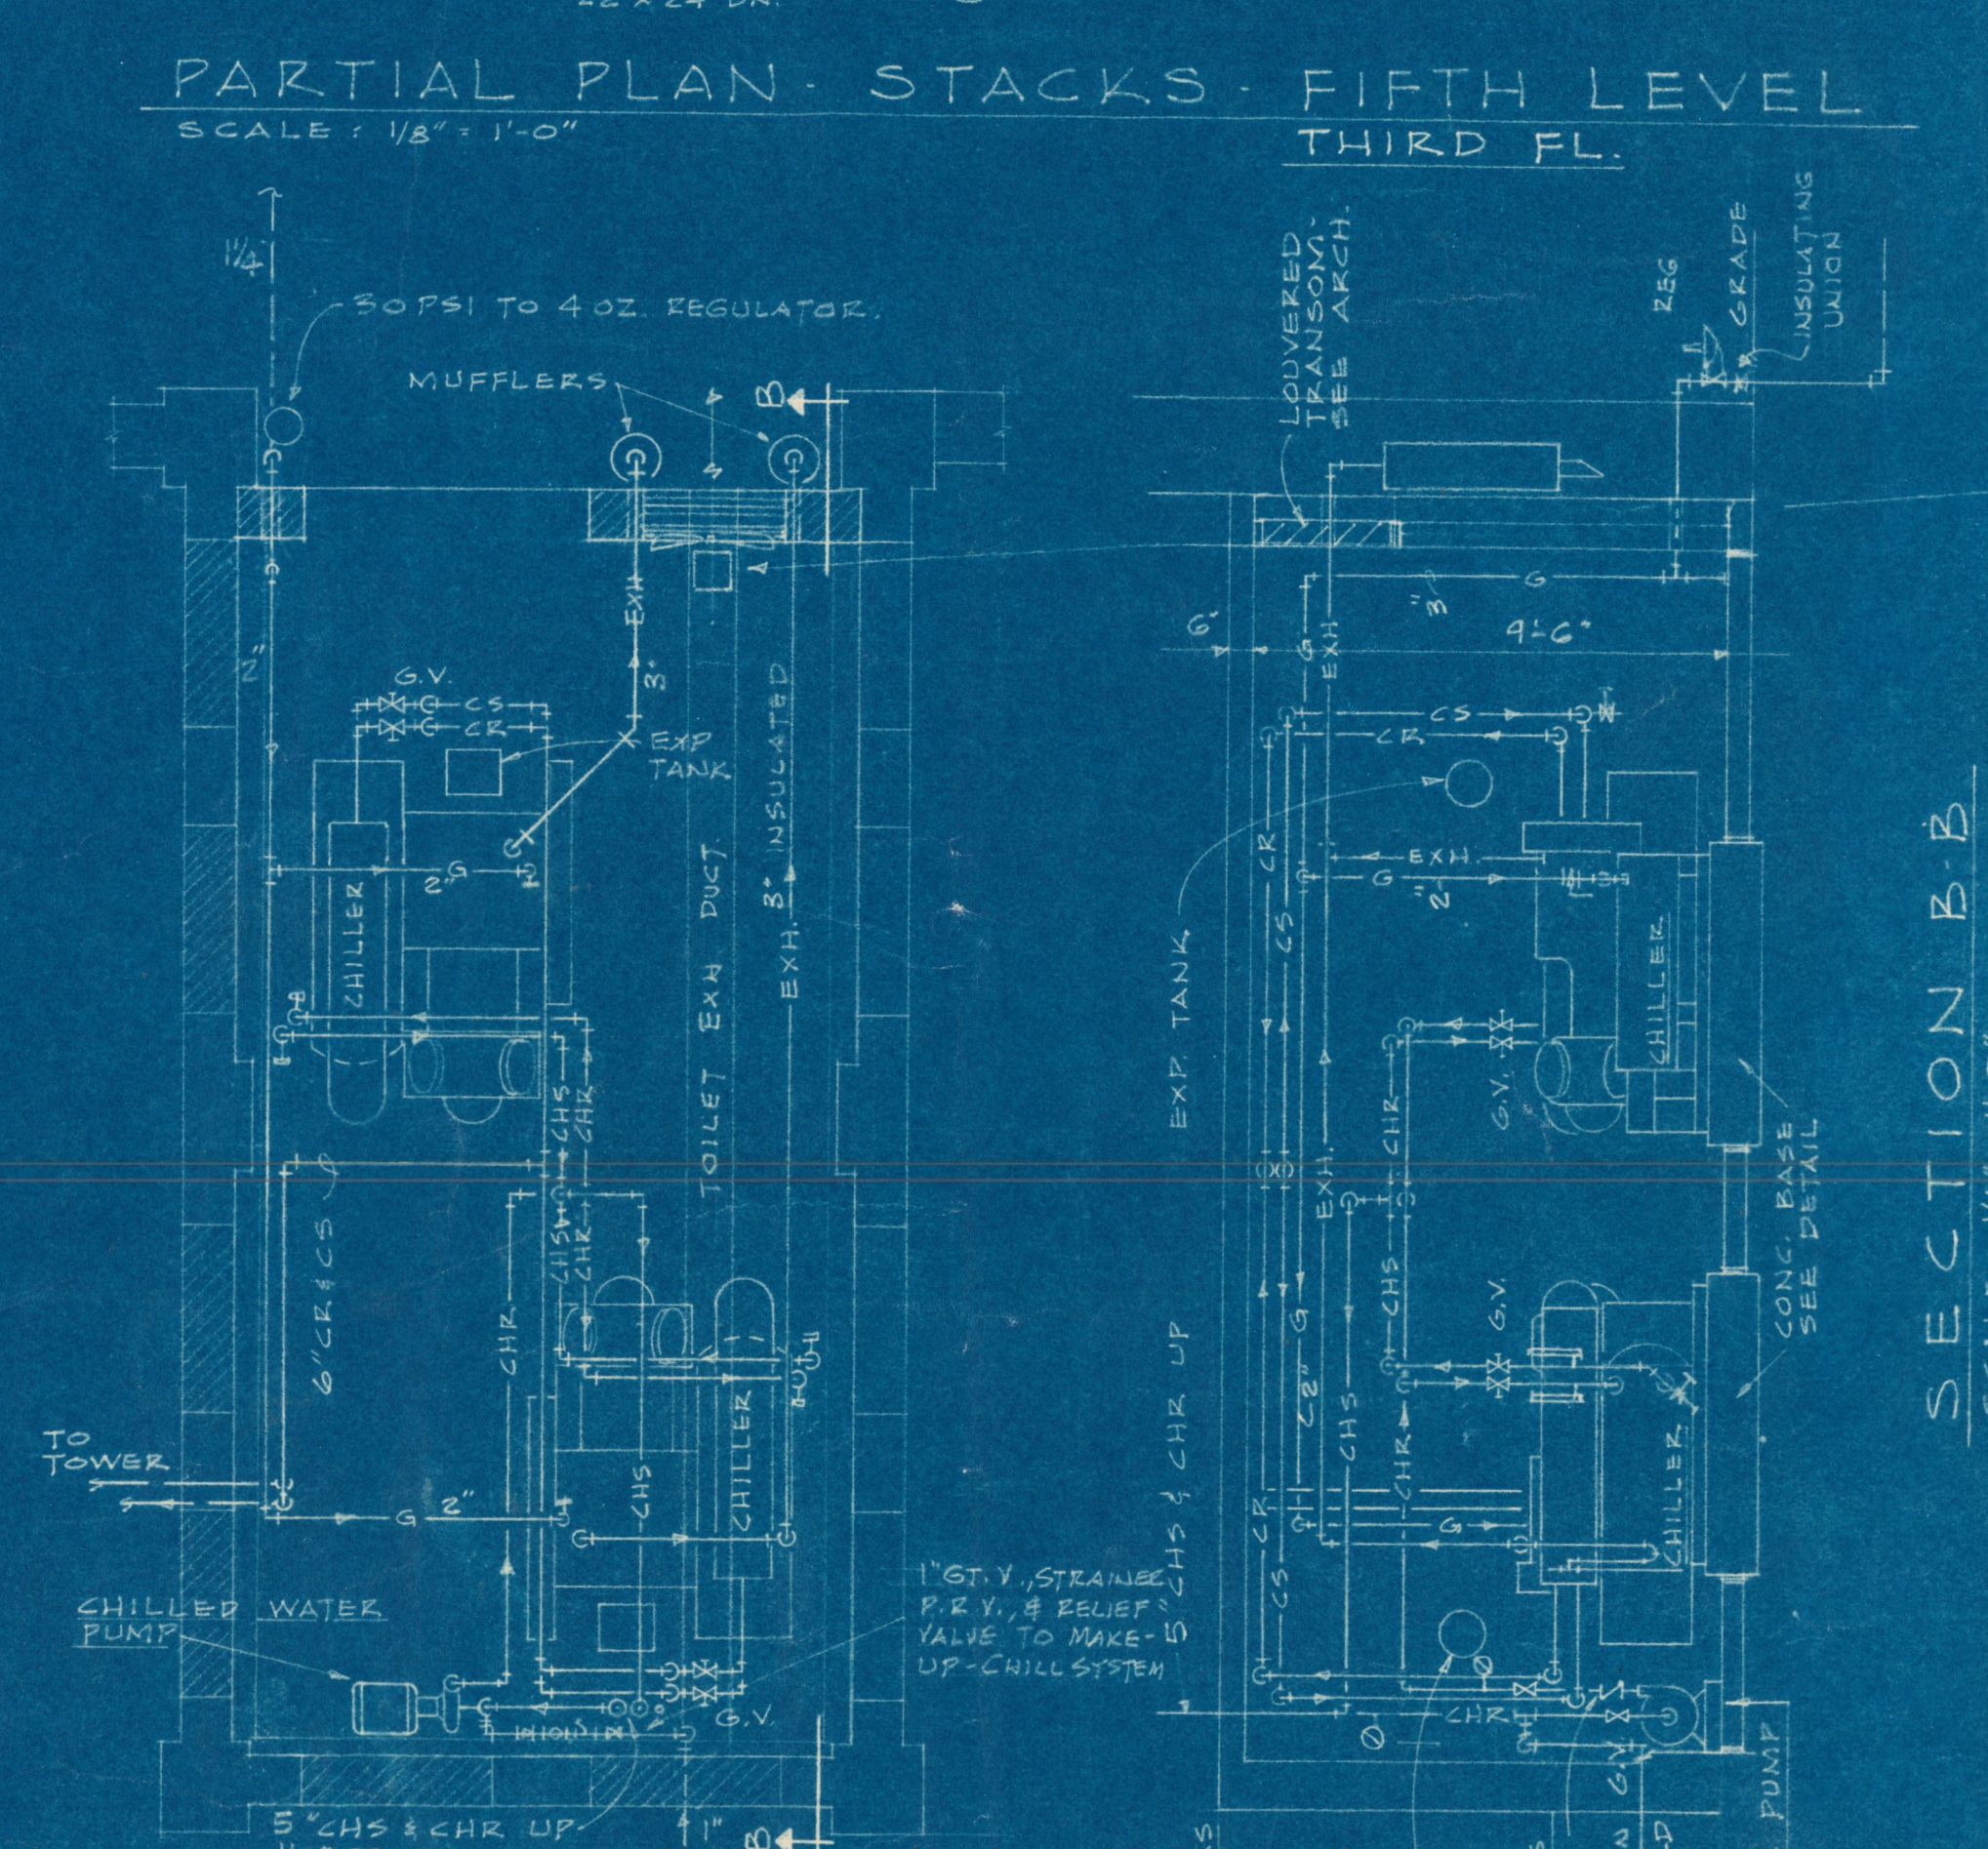
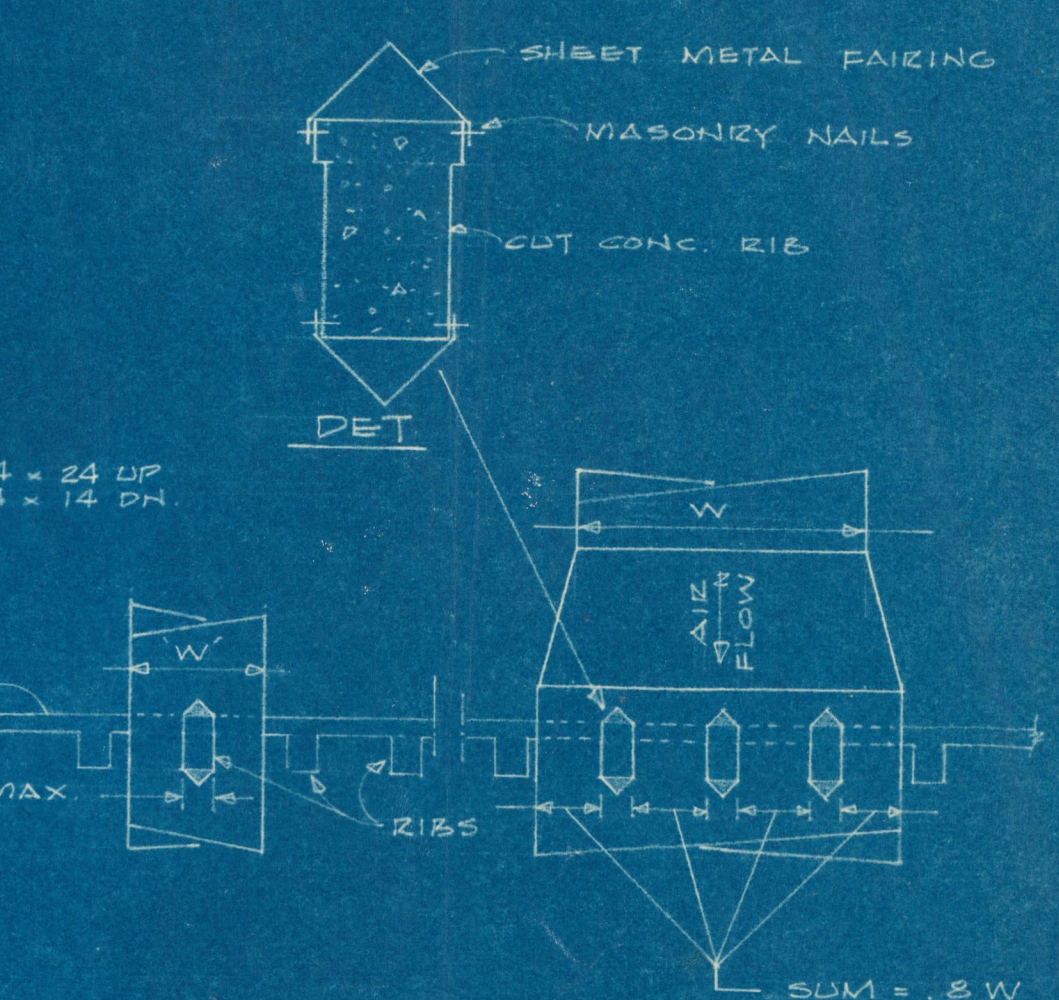
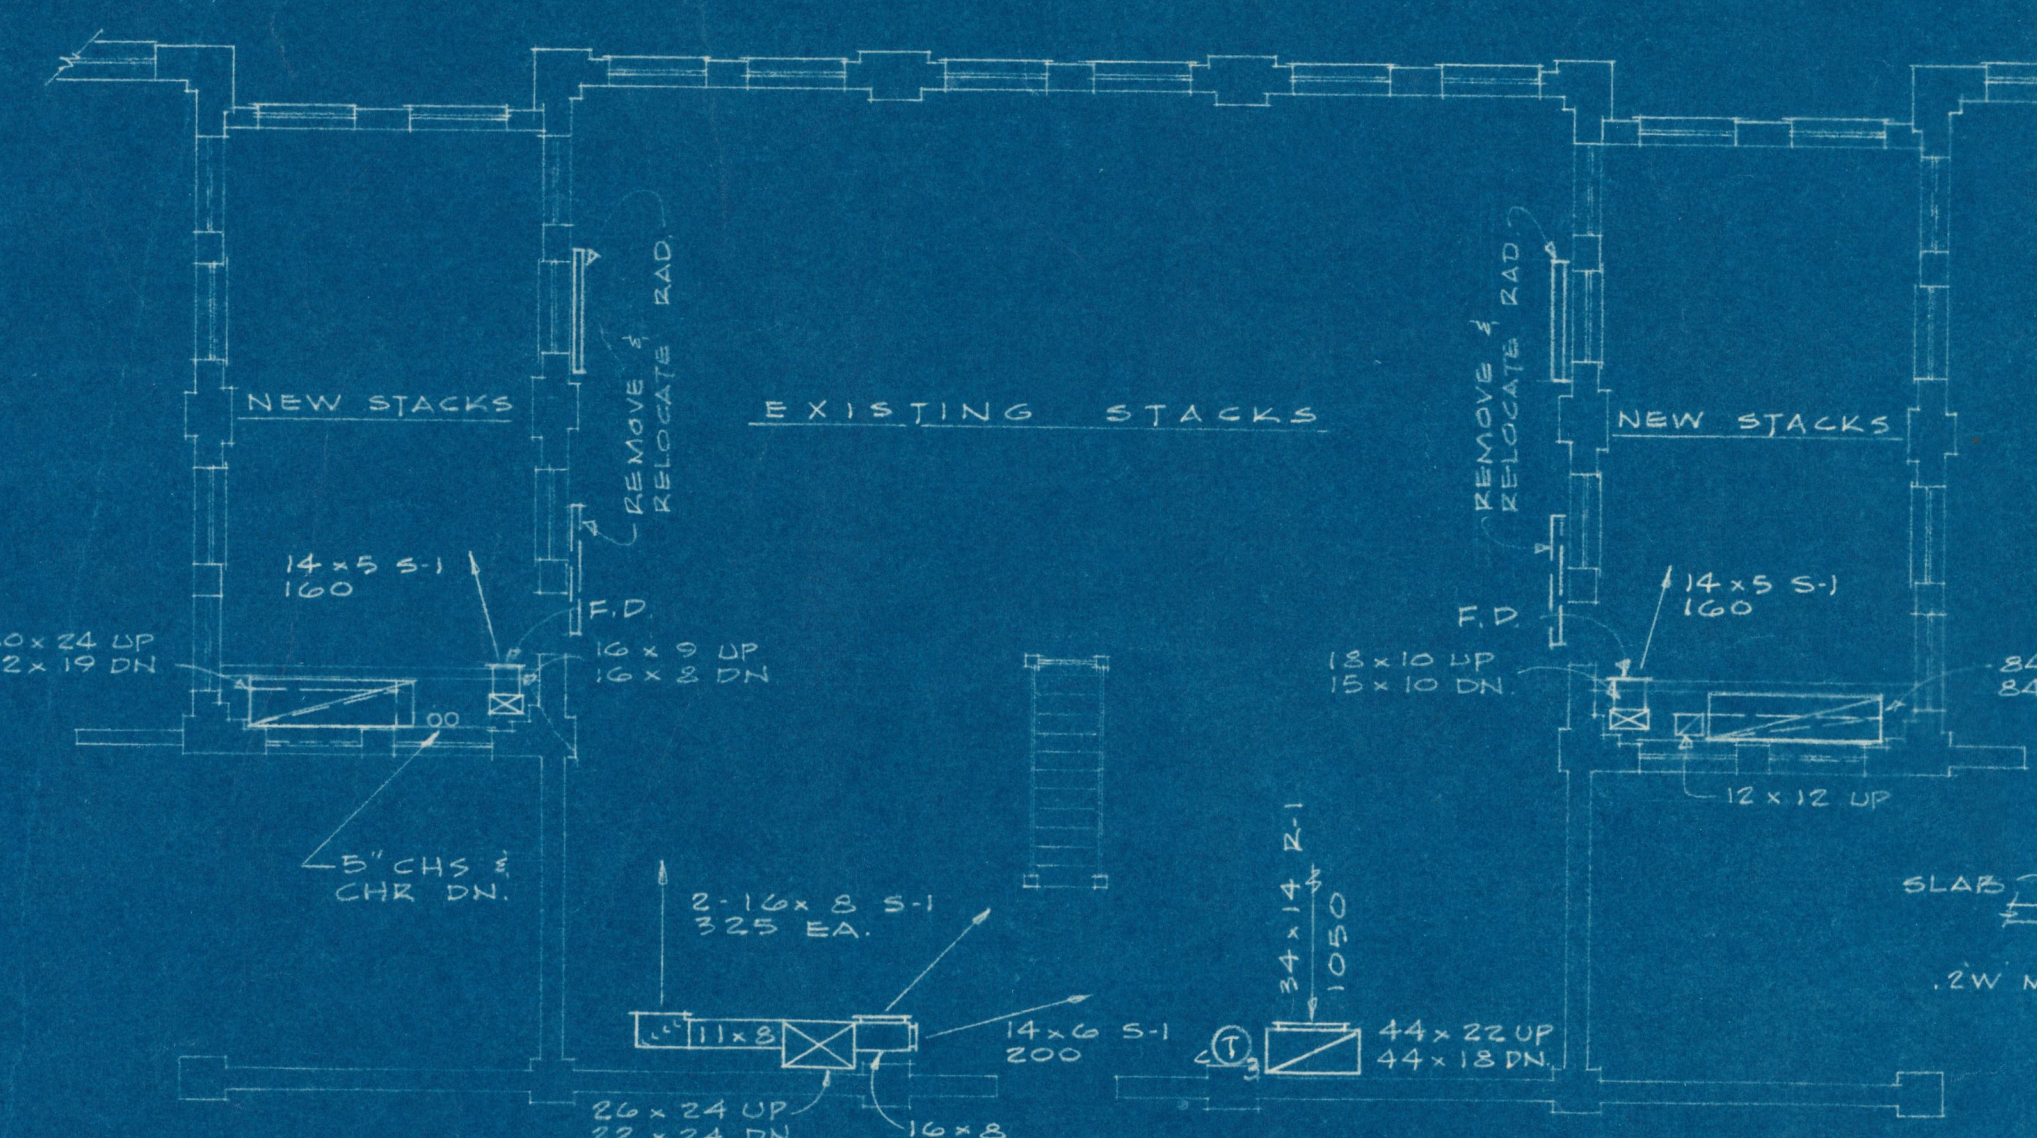


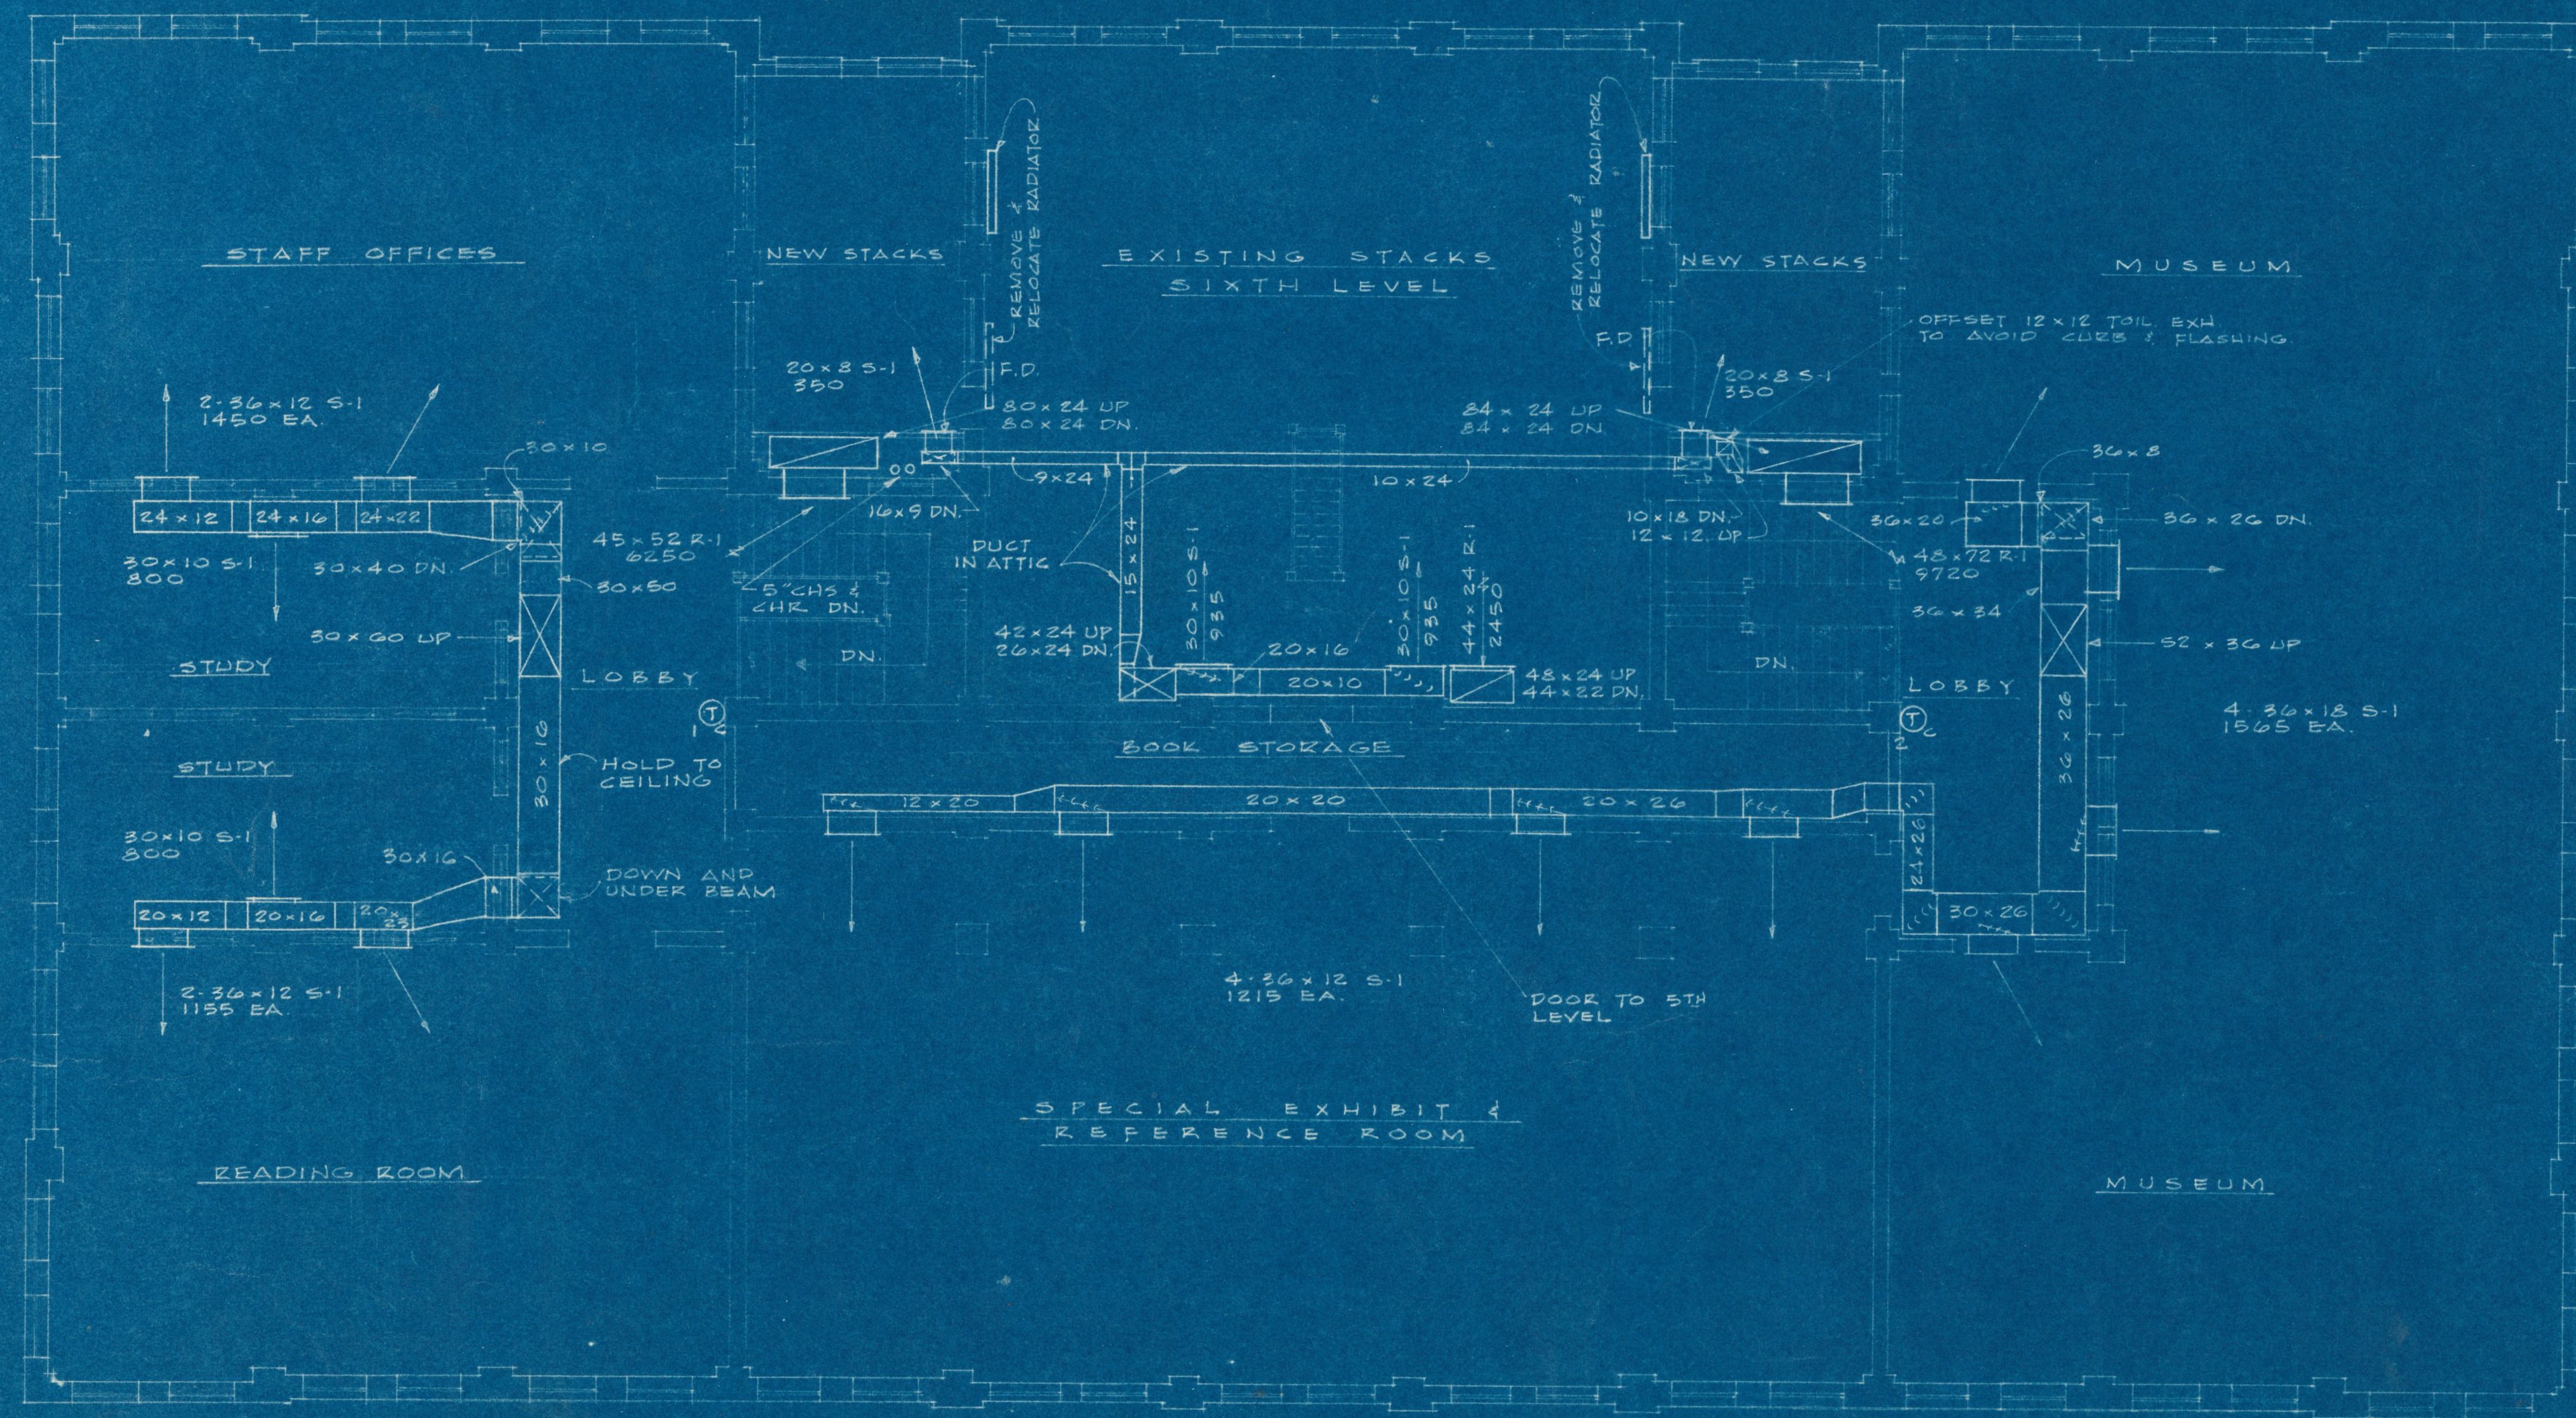

|           |   |                        |
|-----------|---|------------------------|
| REVISIONS | ADDITION & RENOVATION<br>LIBRARY BUILDING<br>PROJECT NO. ALA-4-0361 TUSKEGEE INSTITUTE<br>TUSKEGEE INSTITUTE, ALABAMA | DRAWN                  |
|           | HEATING, VENTILATING AND AIR CONDITIONING                                                                             | TRACED                 |
|           | THIRD FLOOR & ROOF PLANS                                                                                              | APPROVED               |
|           | MILLER AND ALLAIN, ARCHITECTS<br>ATLANTA, GEORGIA                                                                     | ISSUE DATE<br>12-10-65 |
|           |   | DRAWING NO.            |

STATE OF ALABAMA  
192  
REGISTERED ARCHITECT

M