
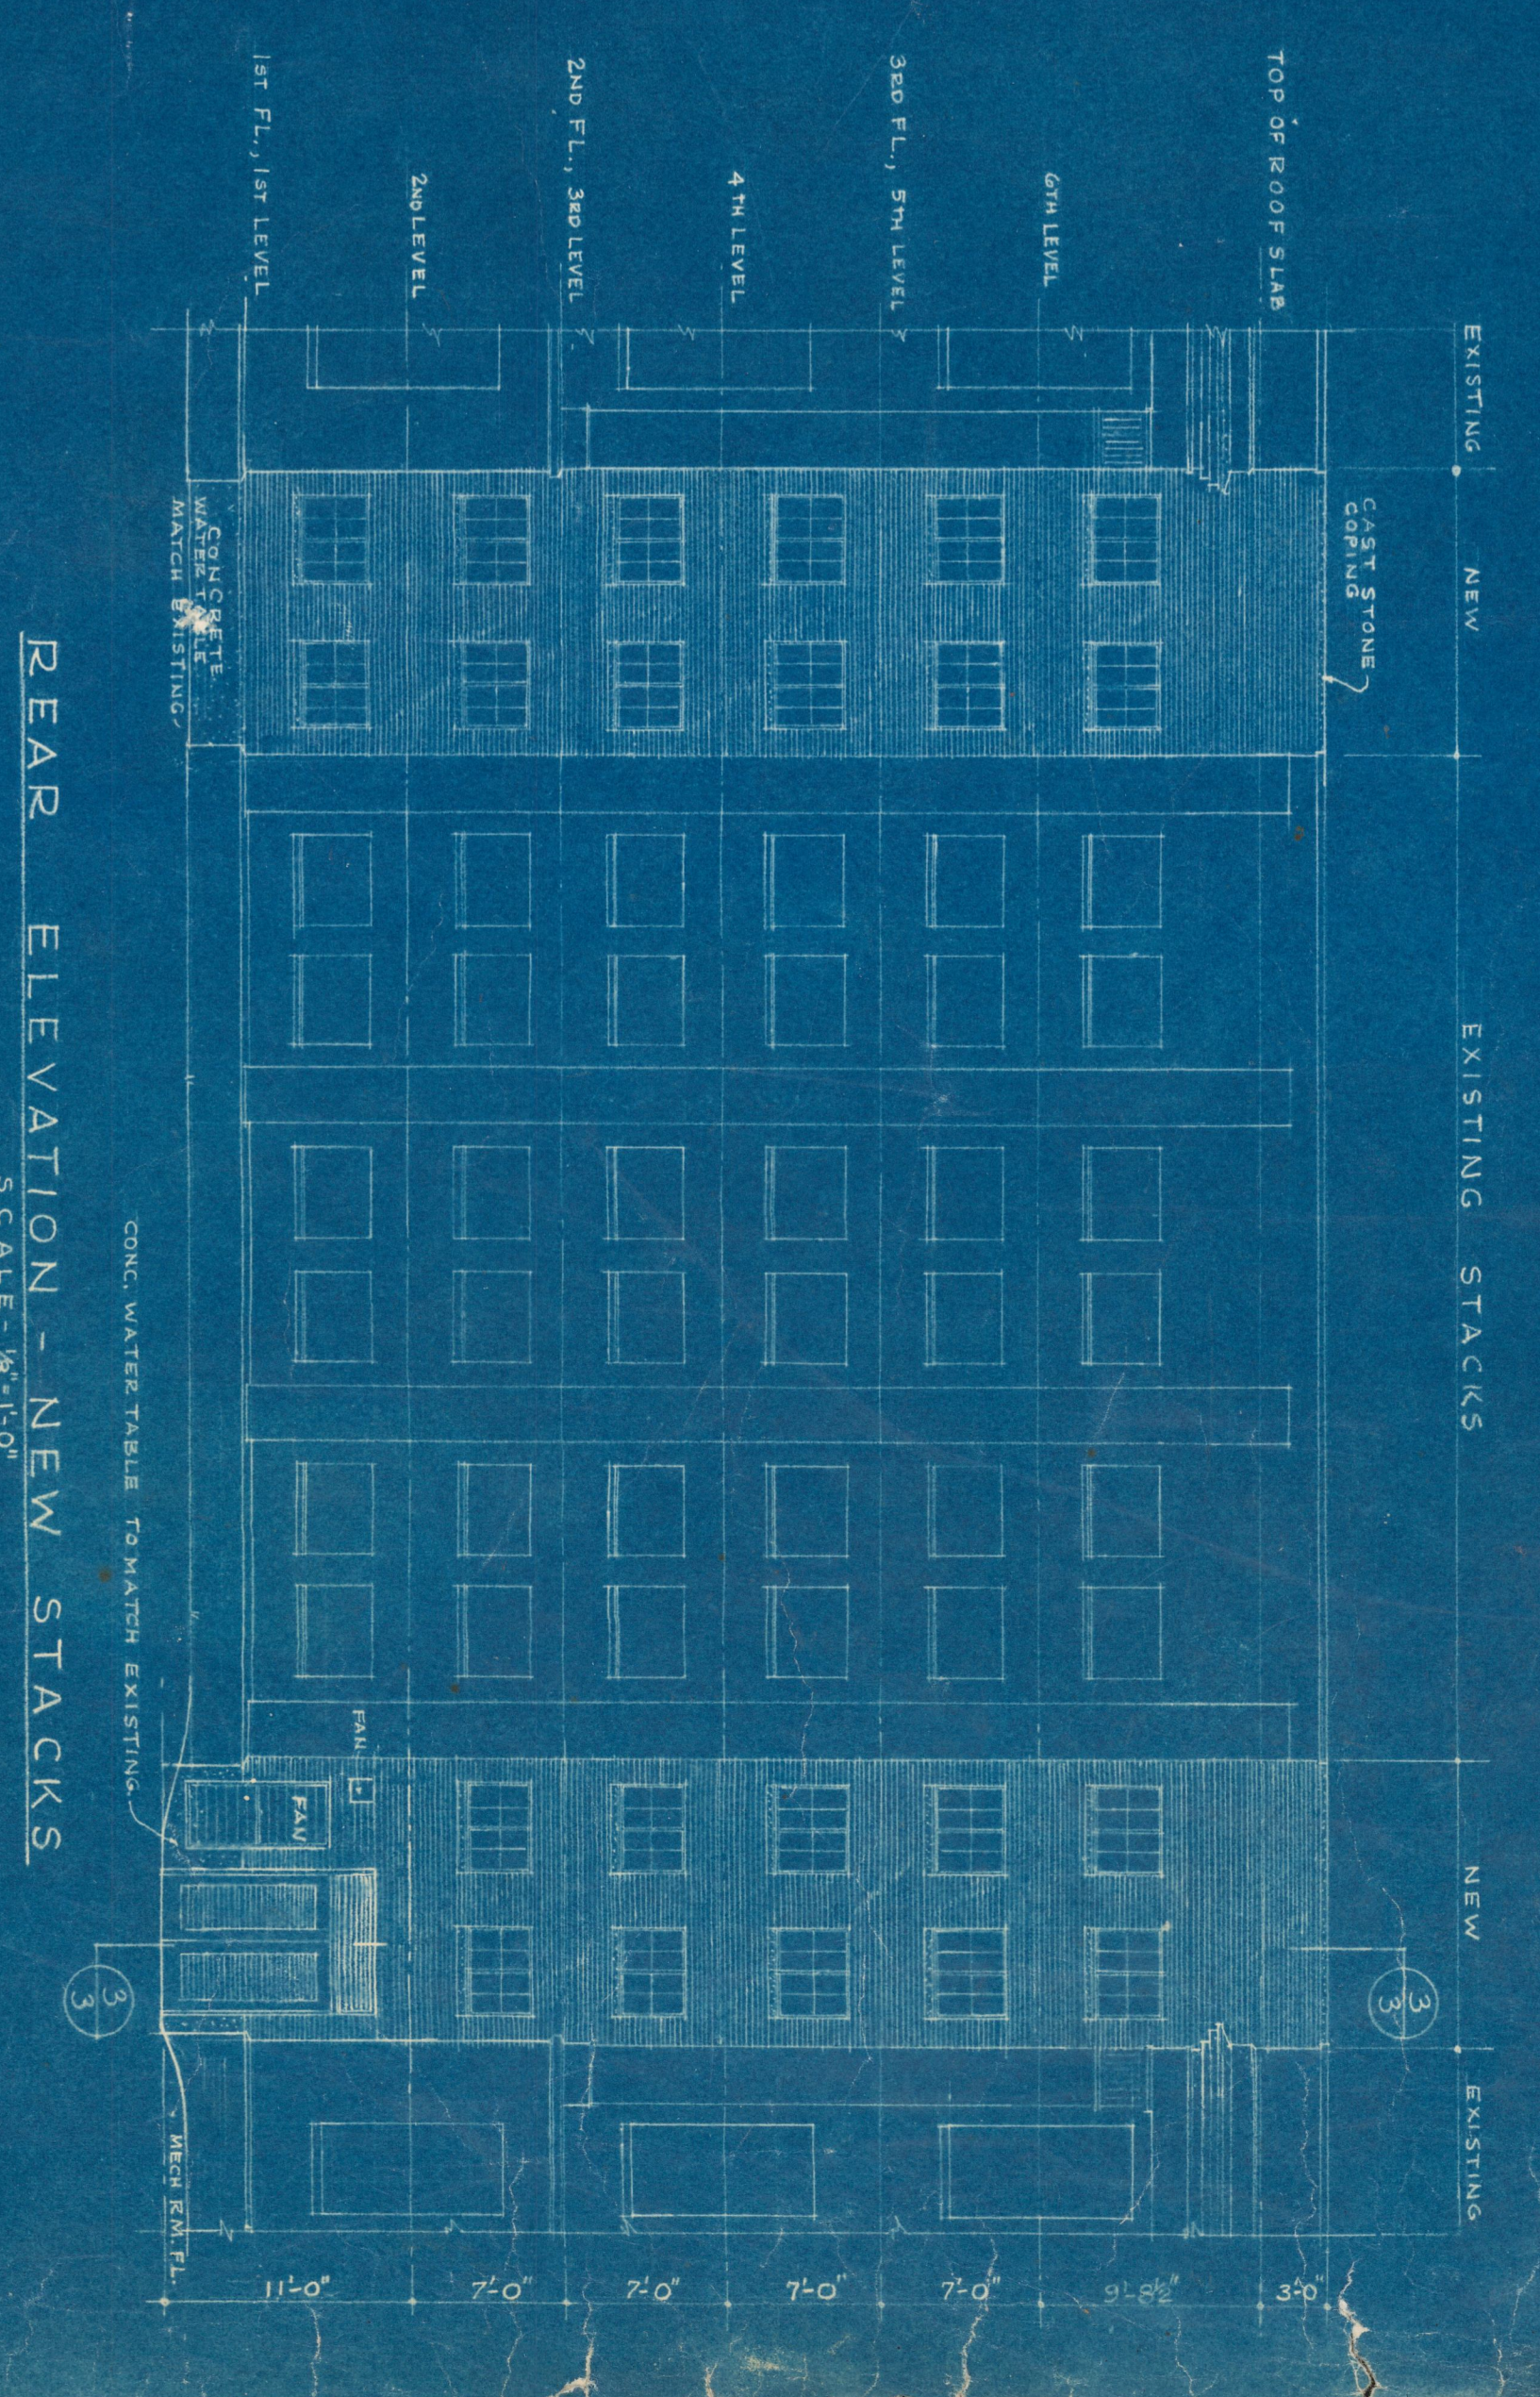
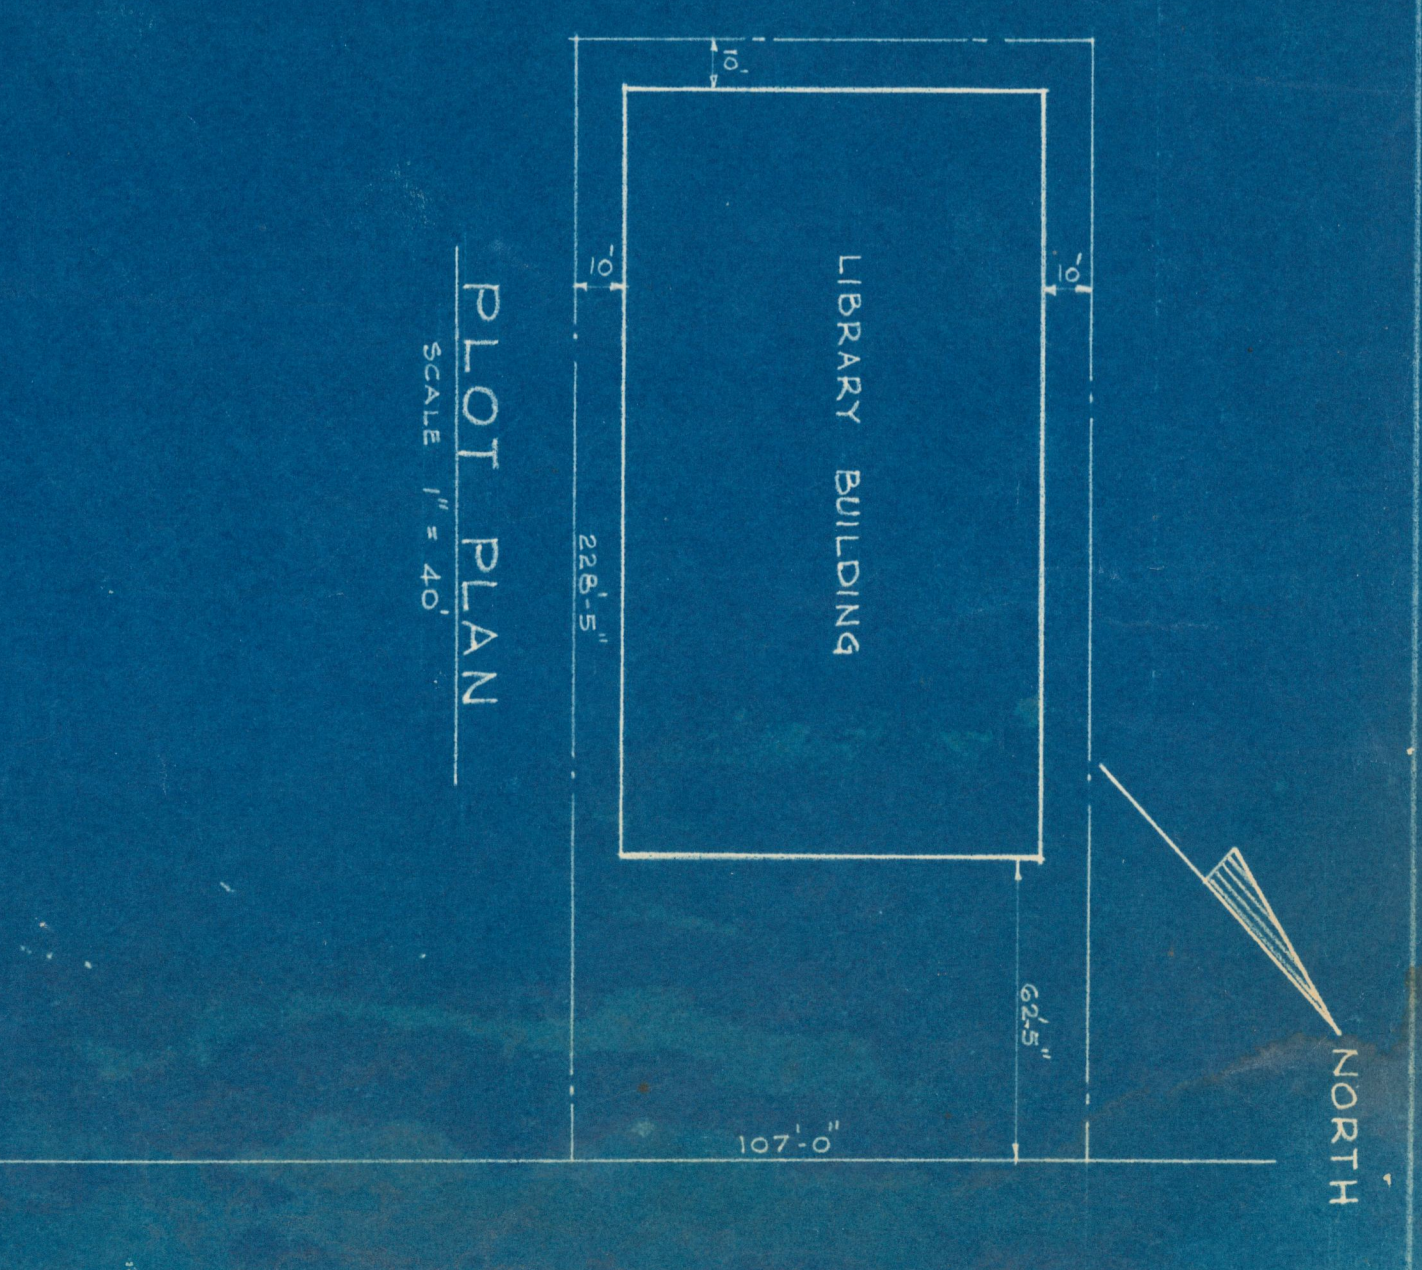


TYP. HORIZONTAL & VERTICAL CURRING
AROUND MECHANICAL DUCTS
SCALE 1/2"=1'-0"
NOTE: OPENINGS MUST BE SAUN THROUGH EXIST SLAB &
COND. JOINT CARRY ABOVE OPEN.

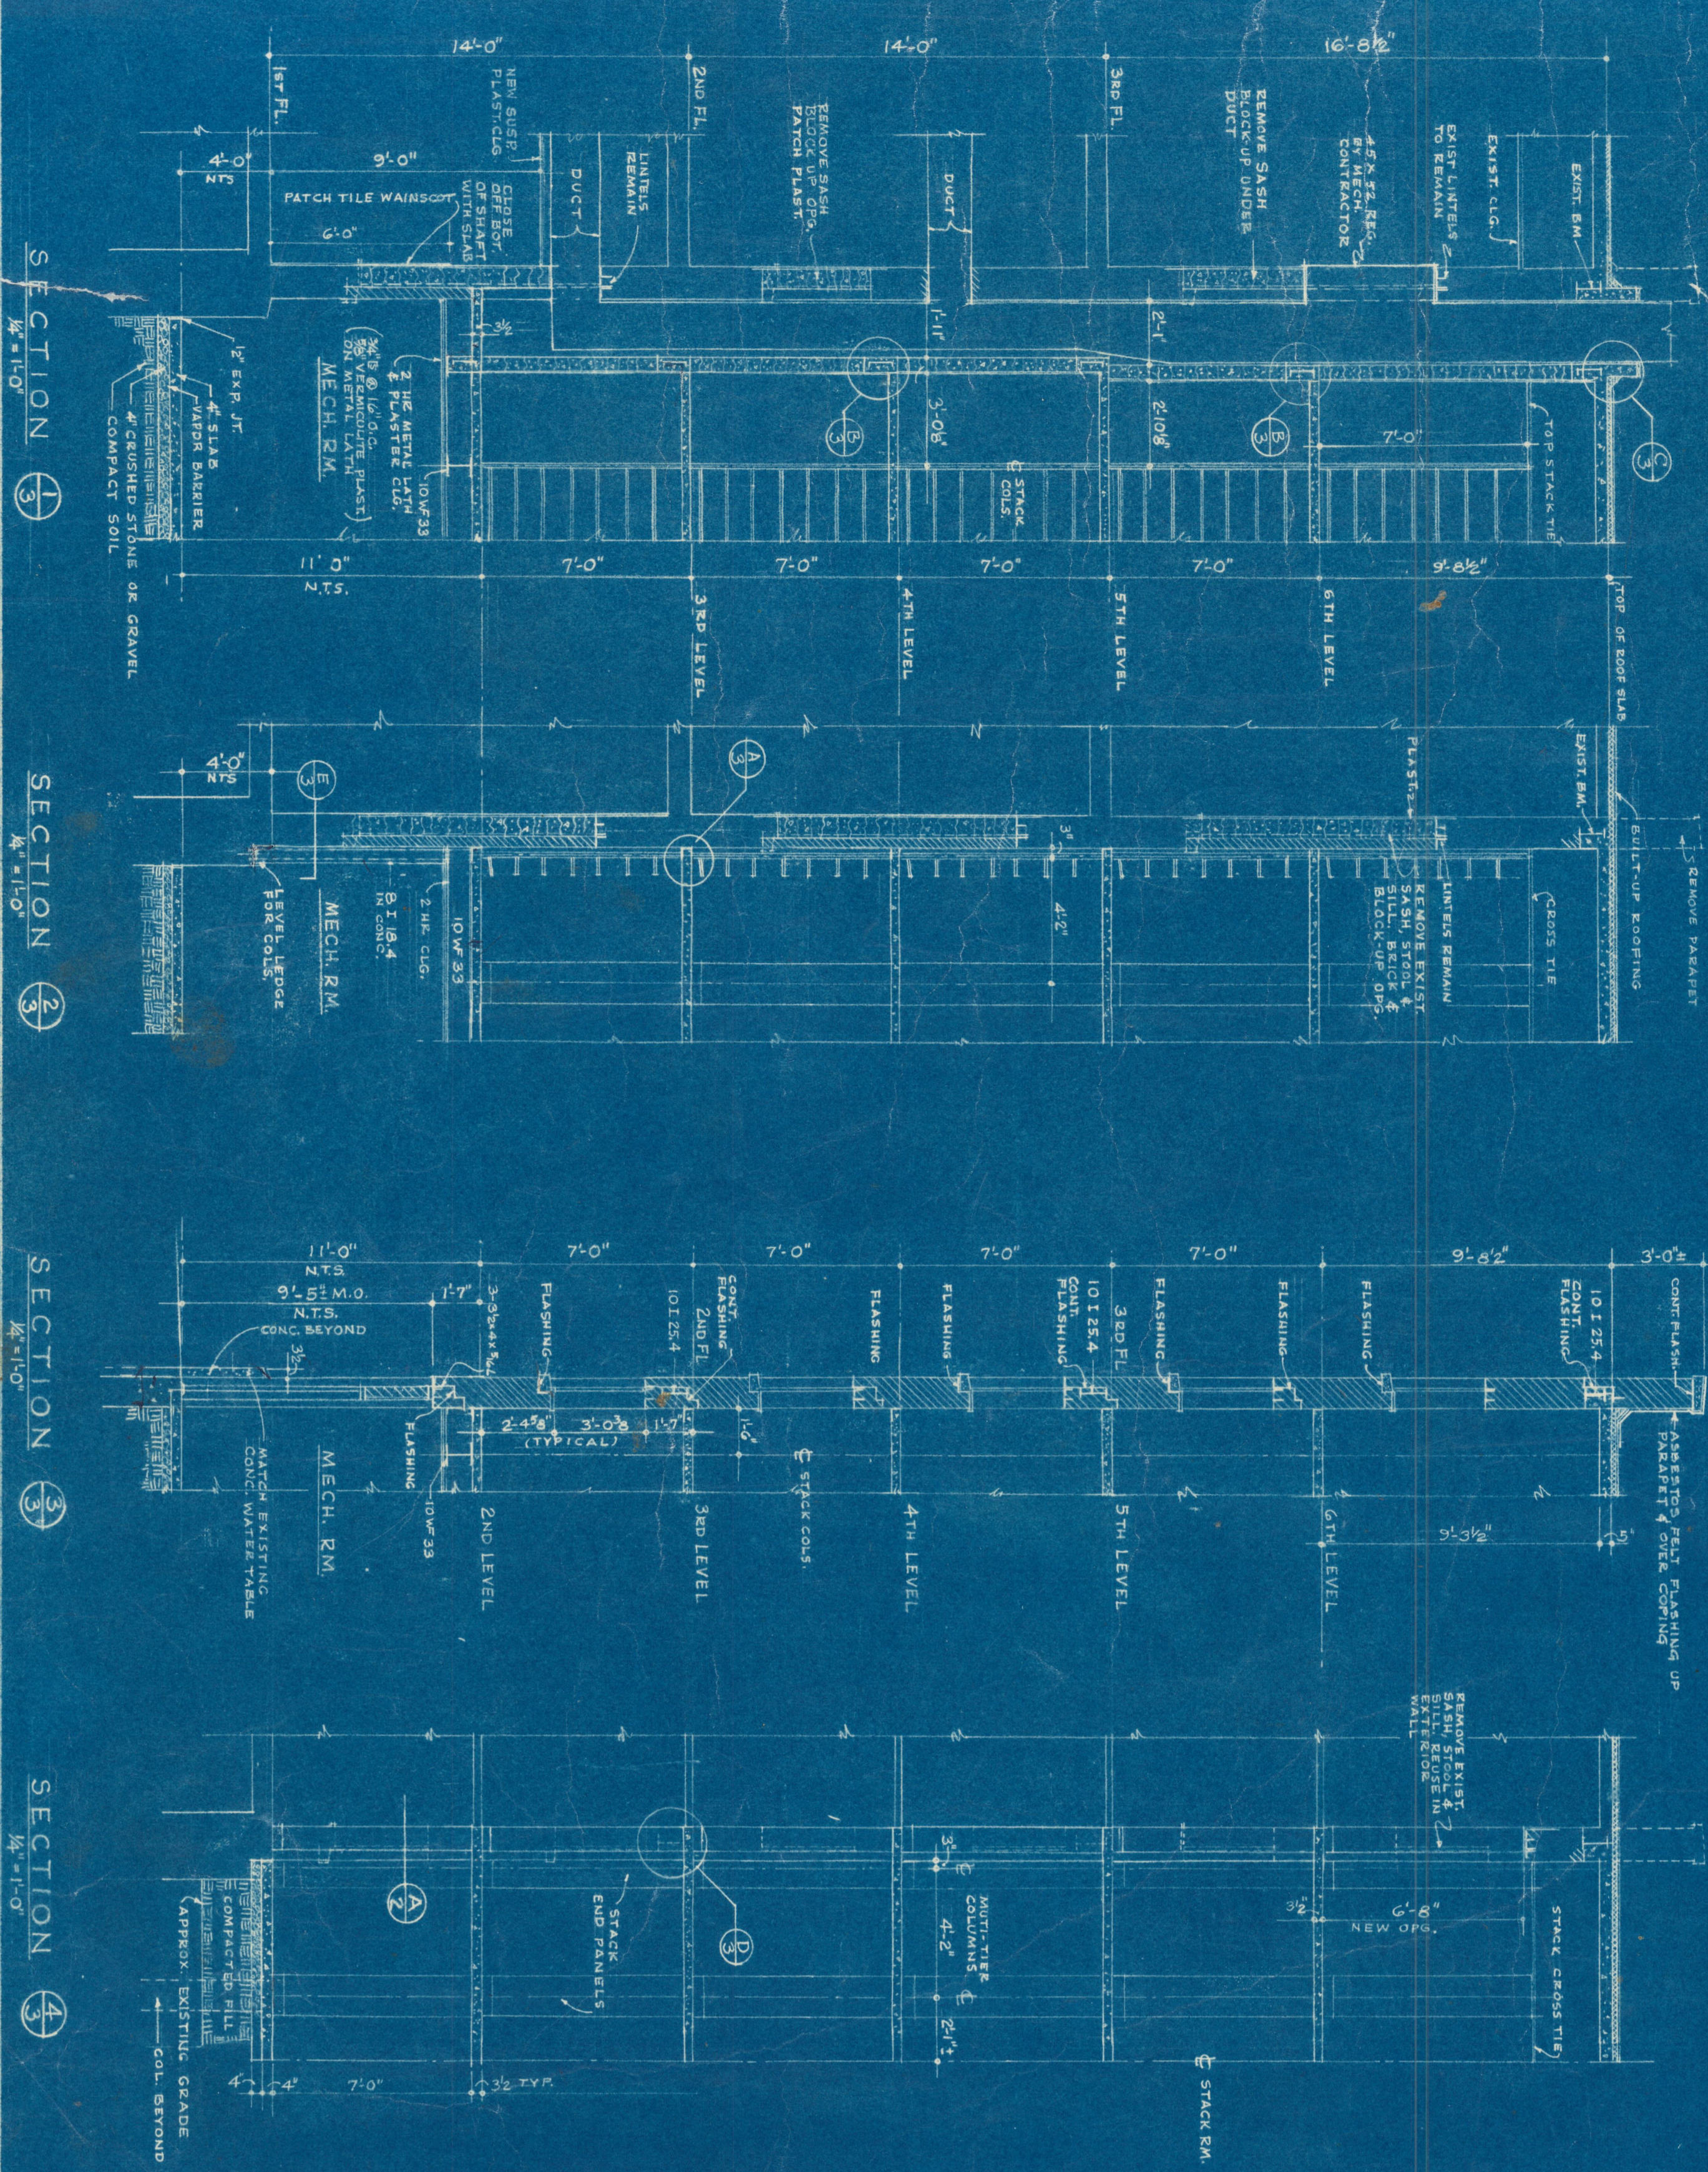

REVISIONS	
DATE	
BY	
DESCRIPTION	
<p>ADDITION & RENOVATION LIBRARY BUILDING PROJECT NO. ALA 4-0361, TUSKEGEE INSTITUTE TUSKEGEE INSTITUTE, ALABAMA</p> <p>ARCHITECTURAL WALL SECTIONS MISCELLANEOUS DETAILS</p> <p>MILLER AND ALLAIN ARCHITECTS ATLANTA, GEORGIA</p>	
DRAWN	JTS
CHECKED	JTS
DATE	12/10/55
APPROVED	LG
NO.	
DATE	