



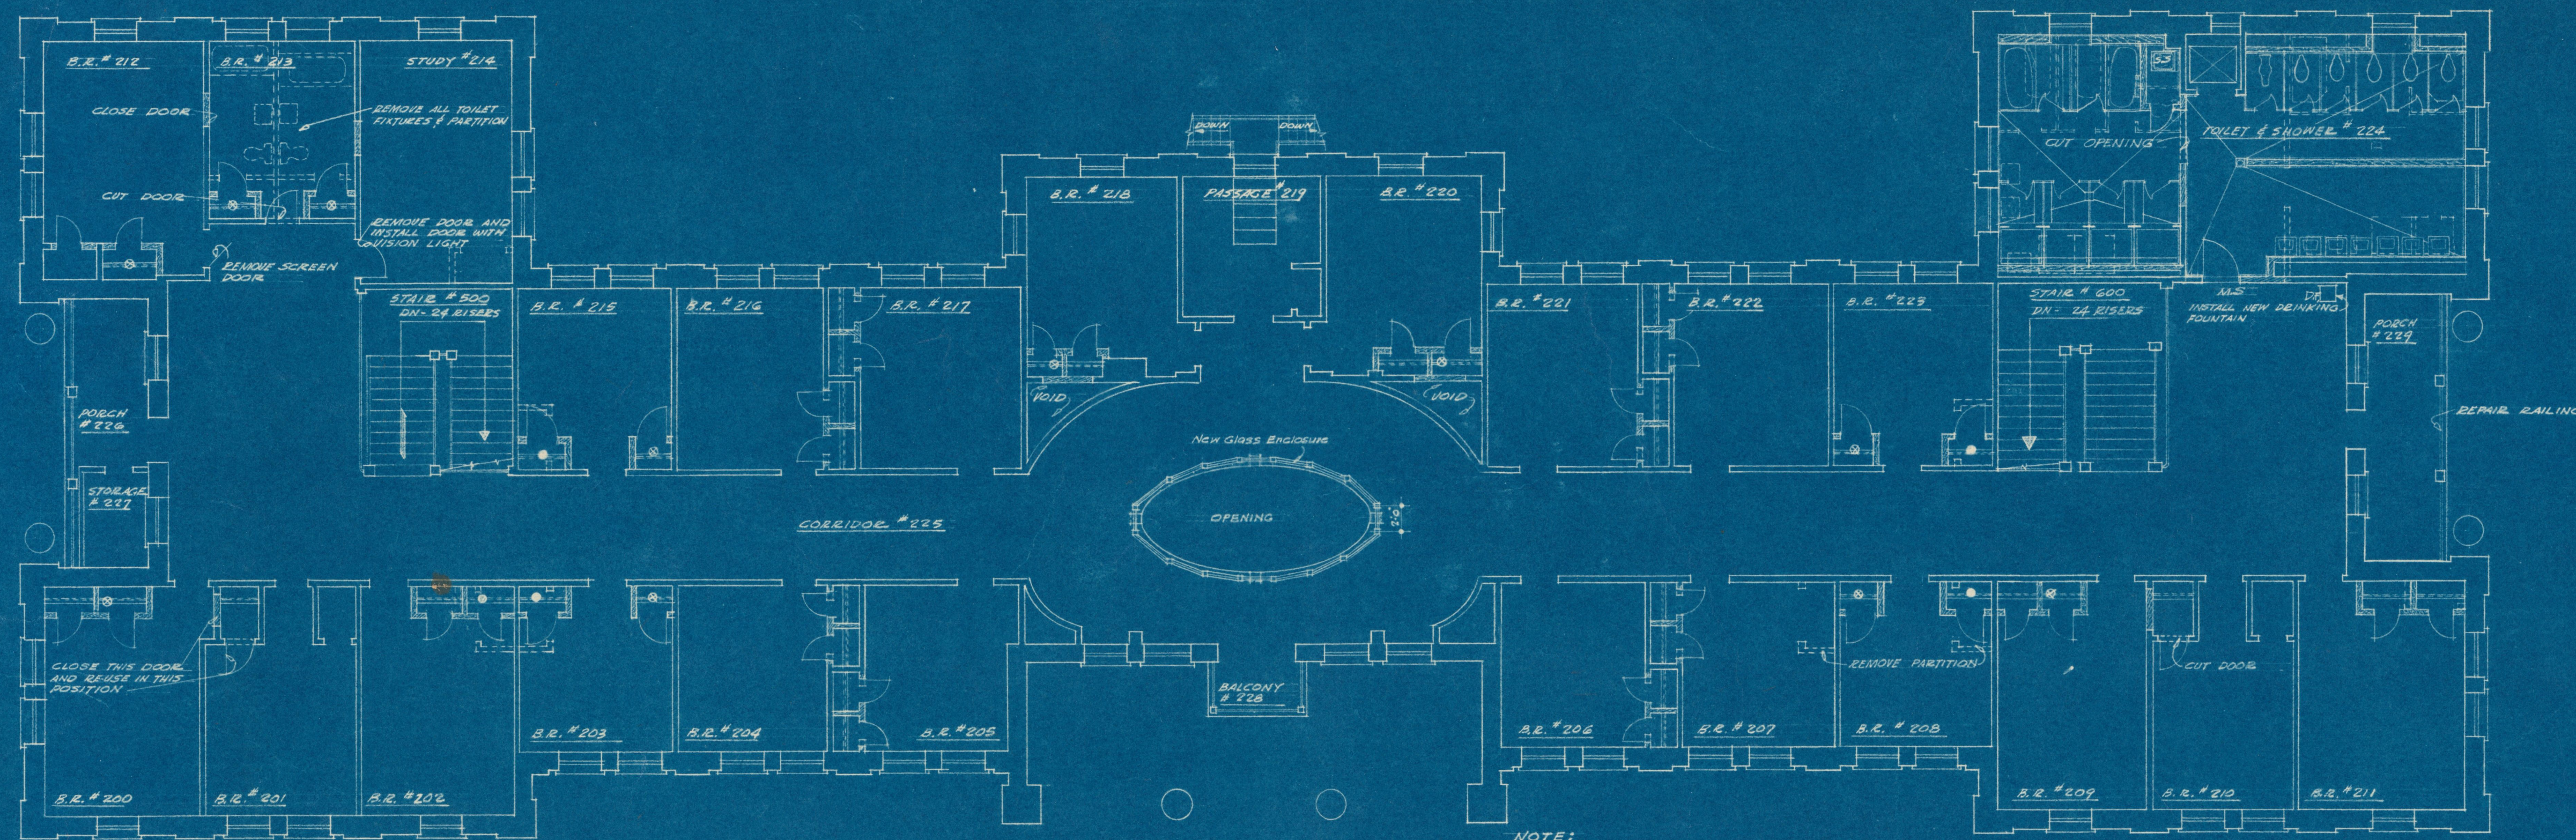


SECOND FLOOR PLAN
SCALE: 1/8" = 1'-0"
CEILING HEIGHT: 11'-0"
44 STUDENTS

NOTE: WHERE (R) CLOSETS ARE SIDE BY SIDE THE DIVIDING PARTITION SHALL BE 5'-0" HIGH FOR SPRINKLER CONTROL.

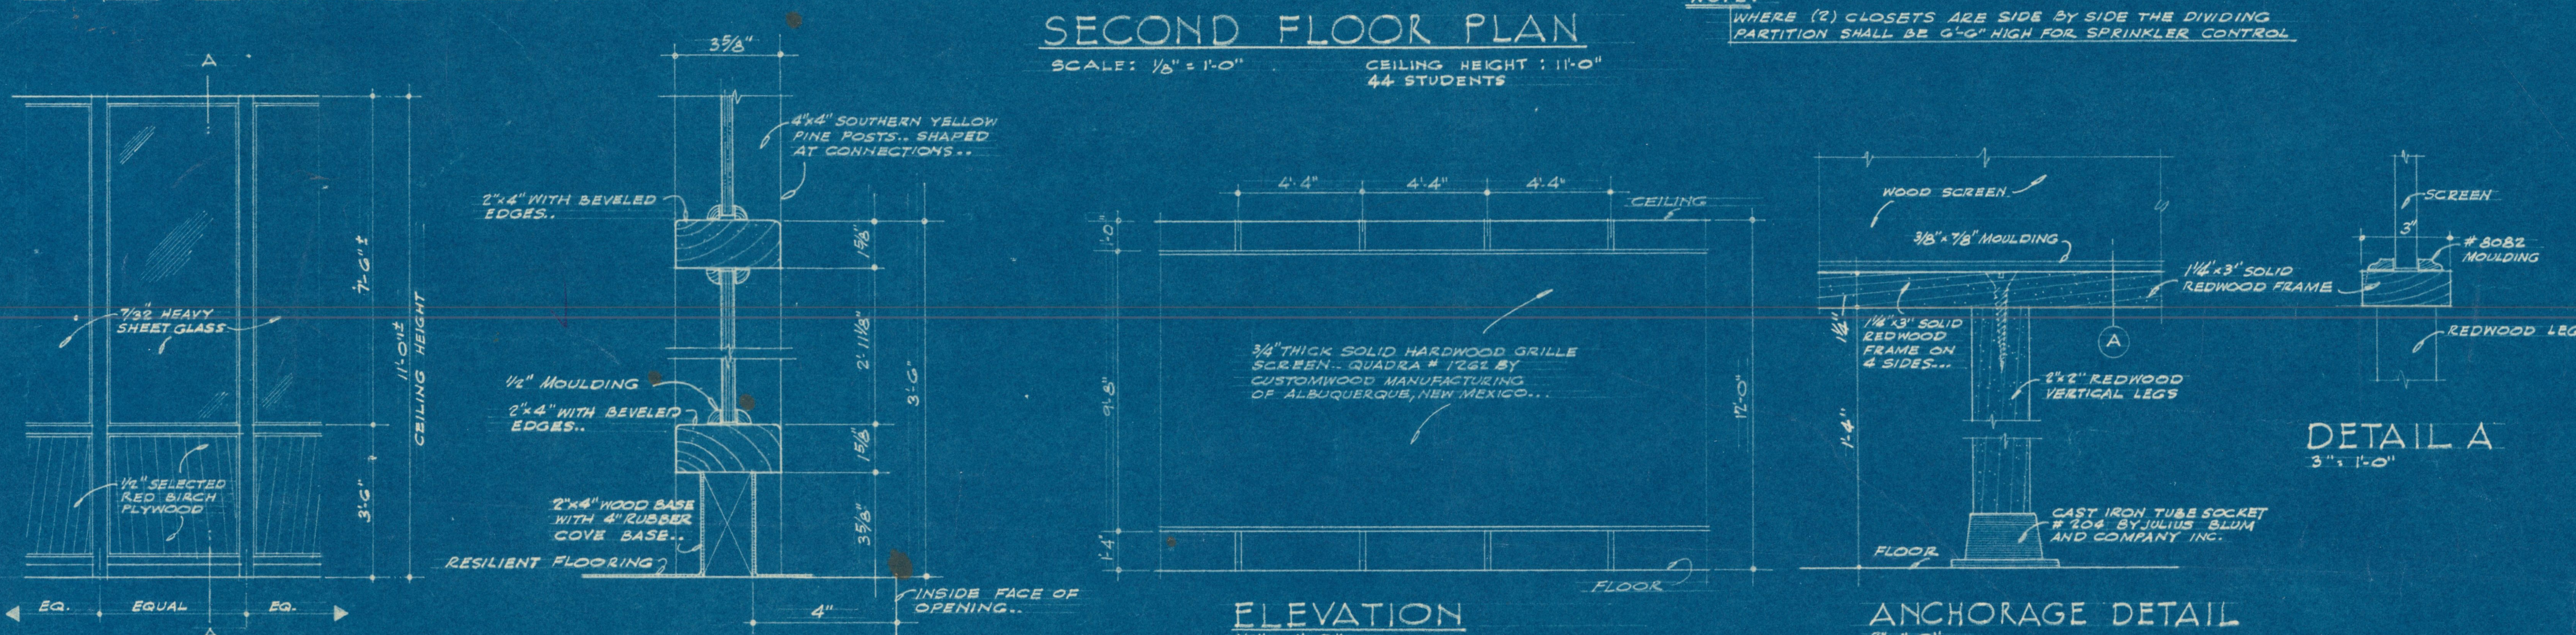

ELEVATION
SCALE: 3/8" = 1'-0"
3'-11" x 1'-0"
WOOD SCREEN • LOBBY 325

SECTION A-A
SCALE: 3/8" = 1'-0"
CORRIDOR #225

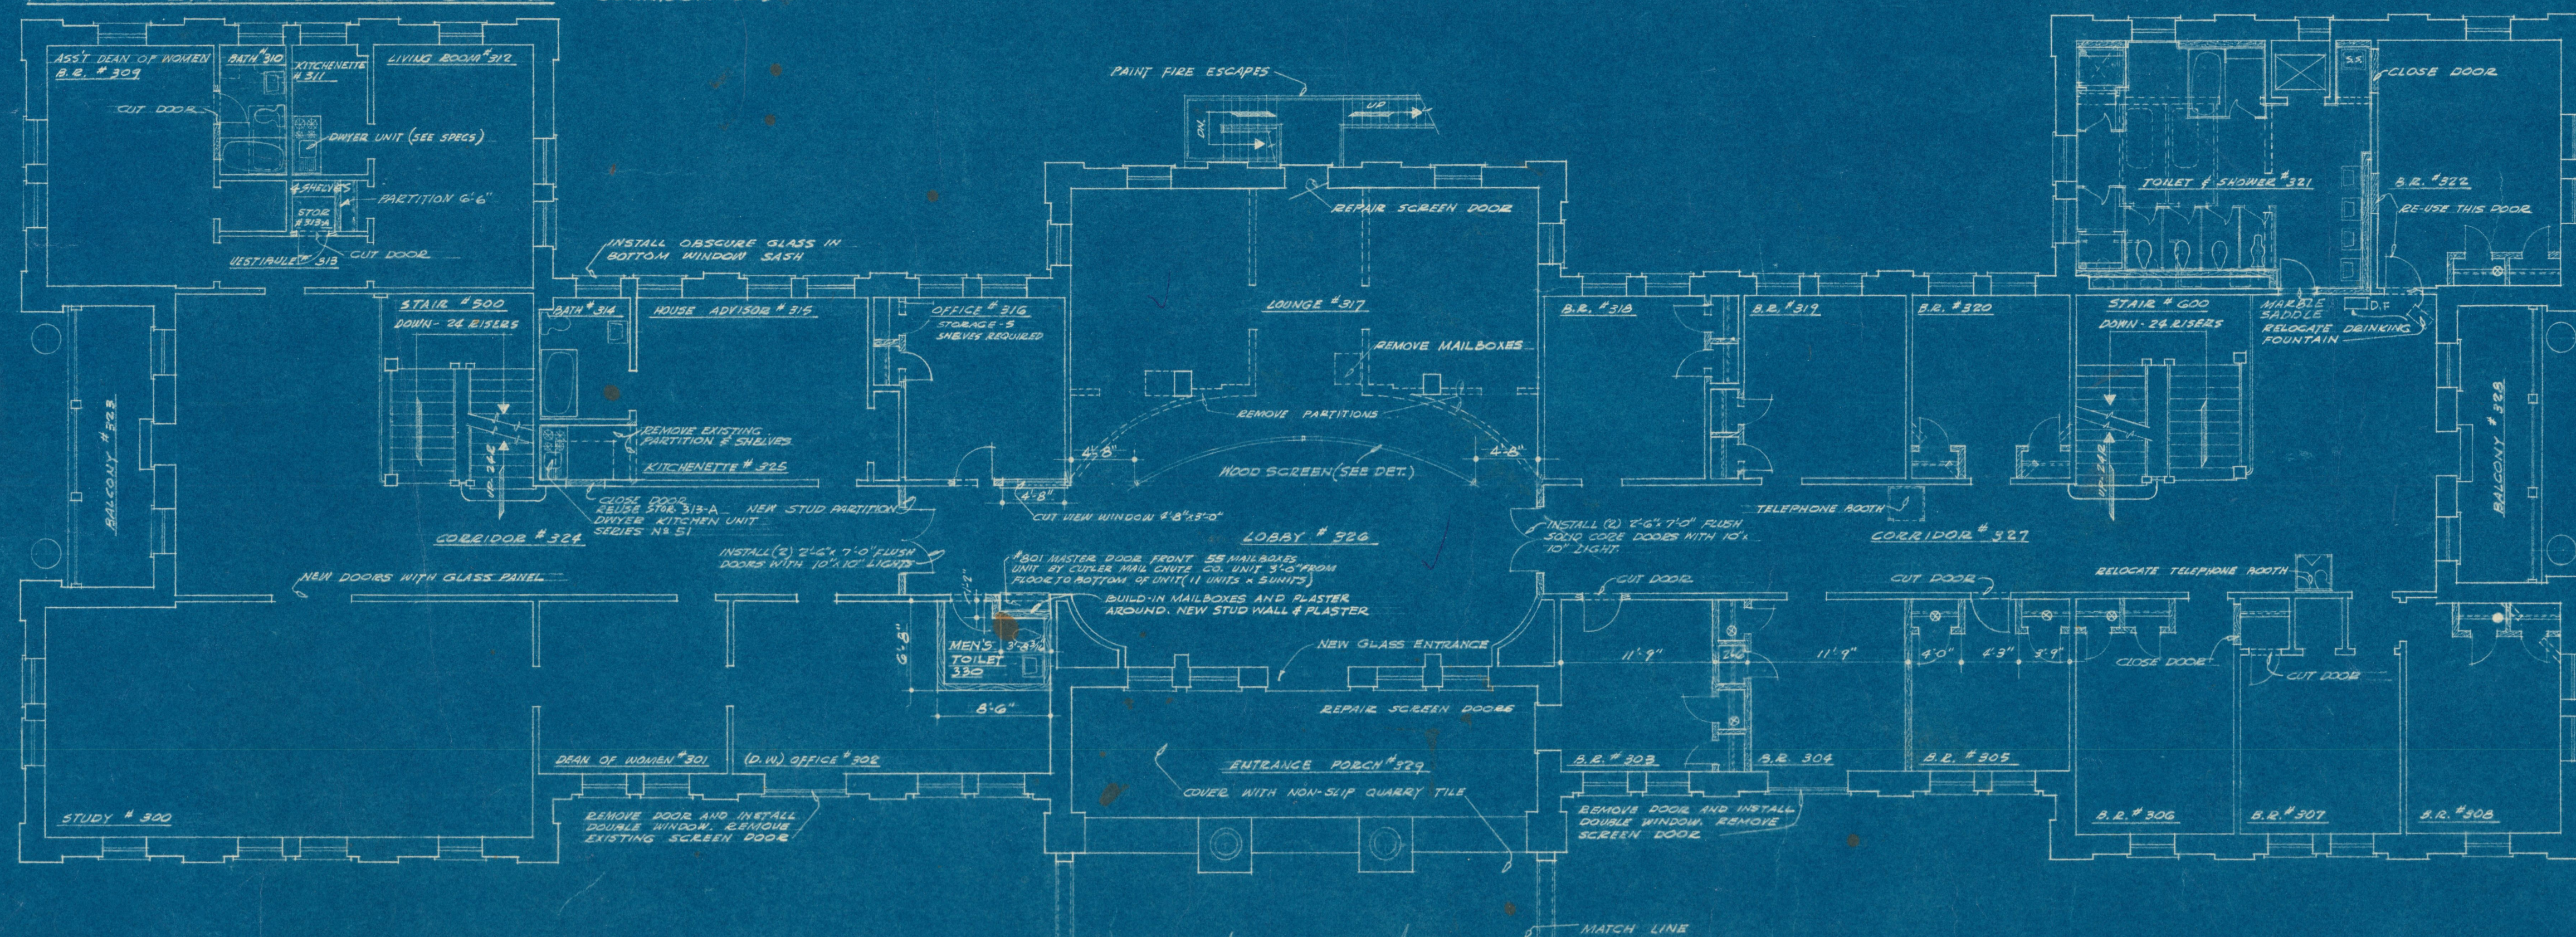


FIRST FLOOR PLAN
SCALE: 1/8" = 1'-0"
FLOOR TO FLOOR - 10'-3"
20 STUDENTS


NOTE: MATCH NEW DOORS WITH EXISTING FLOORS.

WORK SCHEDULE

DESIGNATION	NO	BASE	FLOOR	WALLS	CEILING	WAINSCOT	WINDOWS	DOORS	STAIRS	PAINTING	REMARKS
BED ROOM	200										
do.	201										
do.	202										
do.	203										
do.	204										
do.	205										
do.	206										
do.	207										
do.	208										
do.	209										
do.	210										
do.	211										
do.	212										
do.	213										
do.	214										
do.	215										
STUDY	216										
BED ROOM	217										
do.	218										
PASSAGE	219										
BED ROOM	220										
do.	221										
do.	222										
do.	223										
TOILET & SHOWER	224										
CORRIDOR	225										
do.	226										
STORAGE	227										
BALCONY	228										
POUCH	229										
STAIR	300										
do.	301										
STUDY	302										
DEAN OF WOMEN	303										
DEAN'S OFFICE	304										
BED ROOM	305										
do.	306										
do.	307										
do.	308										
ASST. DEAN OF WOMEN	309										
BATH	310										
KITCHENETTE	311										
LIVING ROOM	312										
VESTIBULE	313										
STORAGE	314										
BATH	315										
HOUSE ADVISORS RM	316										
OFFICE	317										
LOUNGE	318										
BED ROOM	319										
do.	320										
TOILET & SHOWER	321										
BED ROOM	322										
BALCONY	323										
CORRIDOR	324										
KITCHENETTE	325										
LOBBY	326										
CORRIDOR	327										
BALCONY	328										
ENTRANCE PORCH	329										
STAIR	330										
do.	331										
MENS TOILET	332										

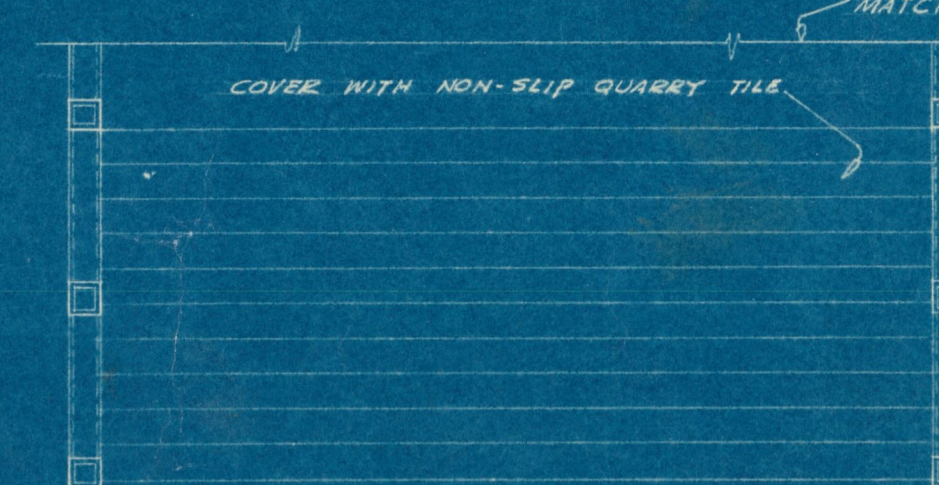

ENTRANCE STEPS
SCALE: 3/8" = 1'-0"

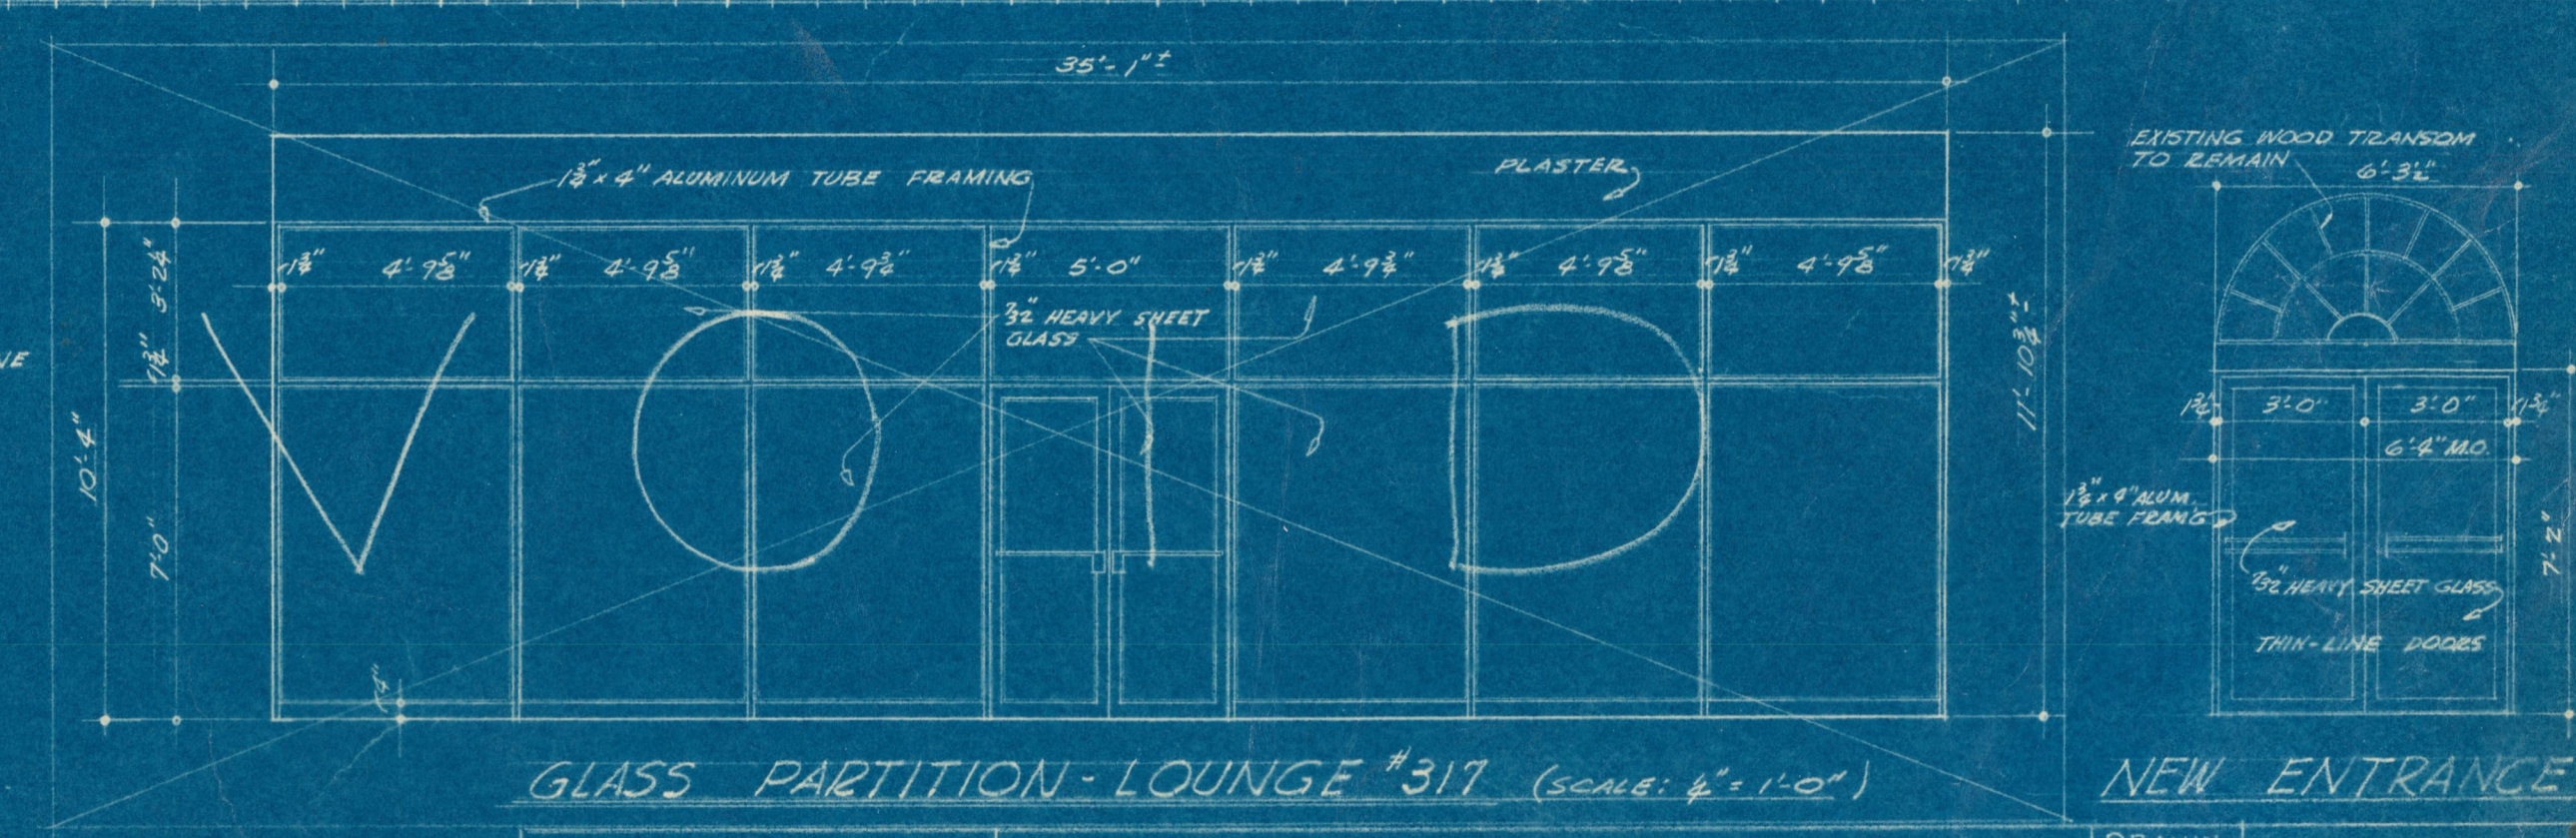

GLASS PARTITION - LOUNGE #317 (SCALE: 3/8" = 1'-0")

NEW ENTRANCE

FACULTY & STUDENT HOUSING
STUDENT UNION
TUSKEGEE INSTITUTE
WHITE HALL
FIRST & SECOND FL. PLANS

MILLER & ALLAIN, ARCHITECTS
ATLANTA, GEORGIA

DRAWN
TRACED
CHECKED
ISSUE DATE
6-27-65
DRAWING NO.
A-10