



Good work
Electric Light

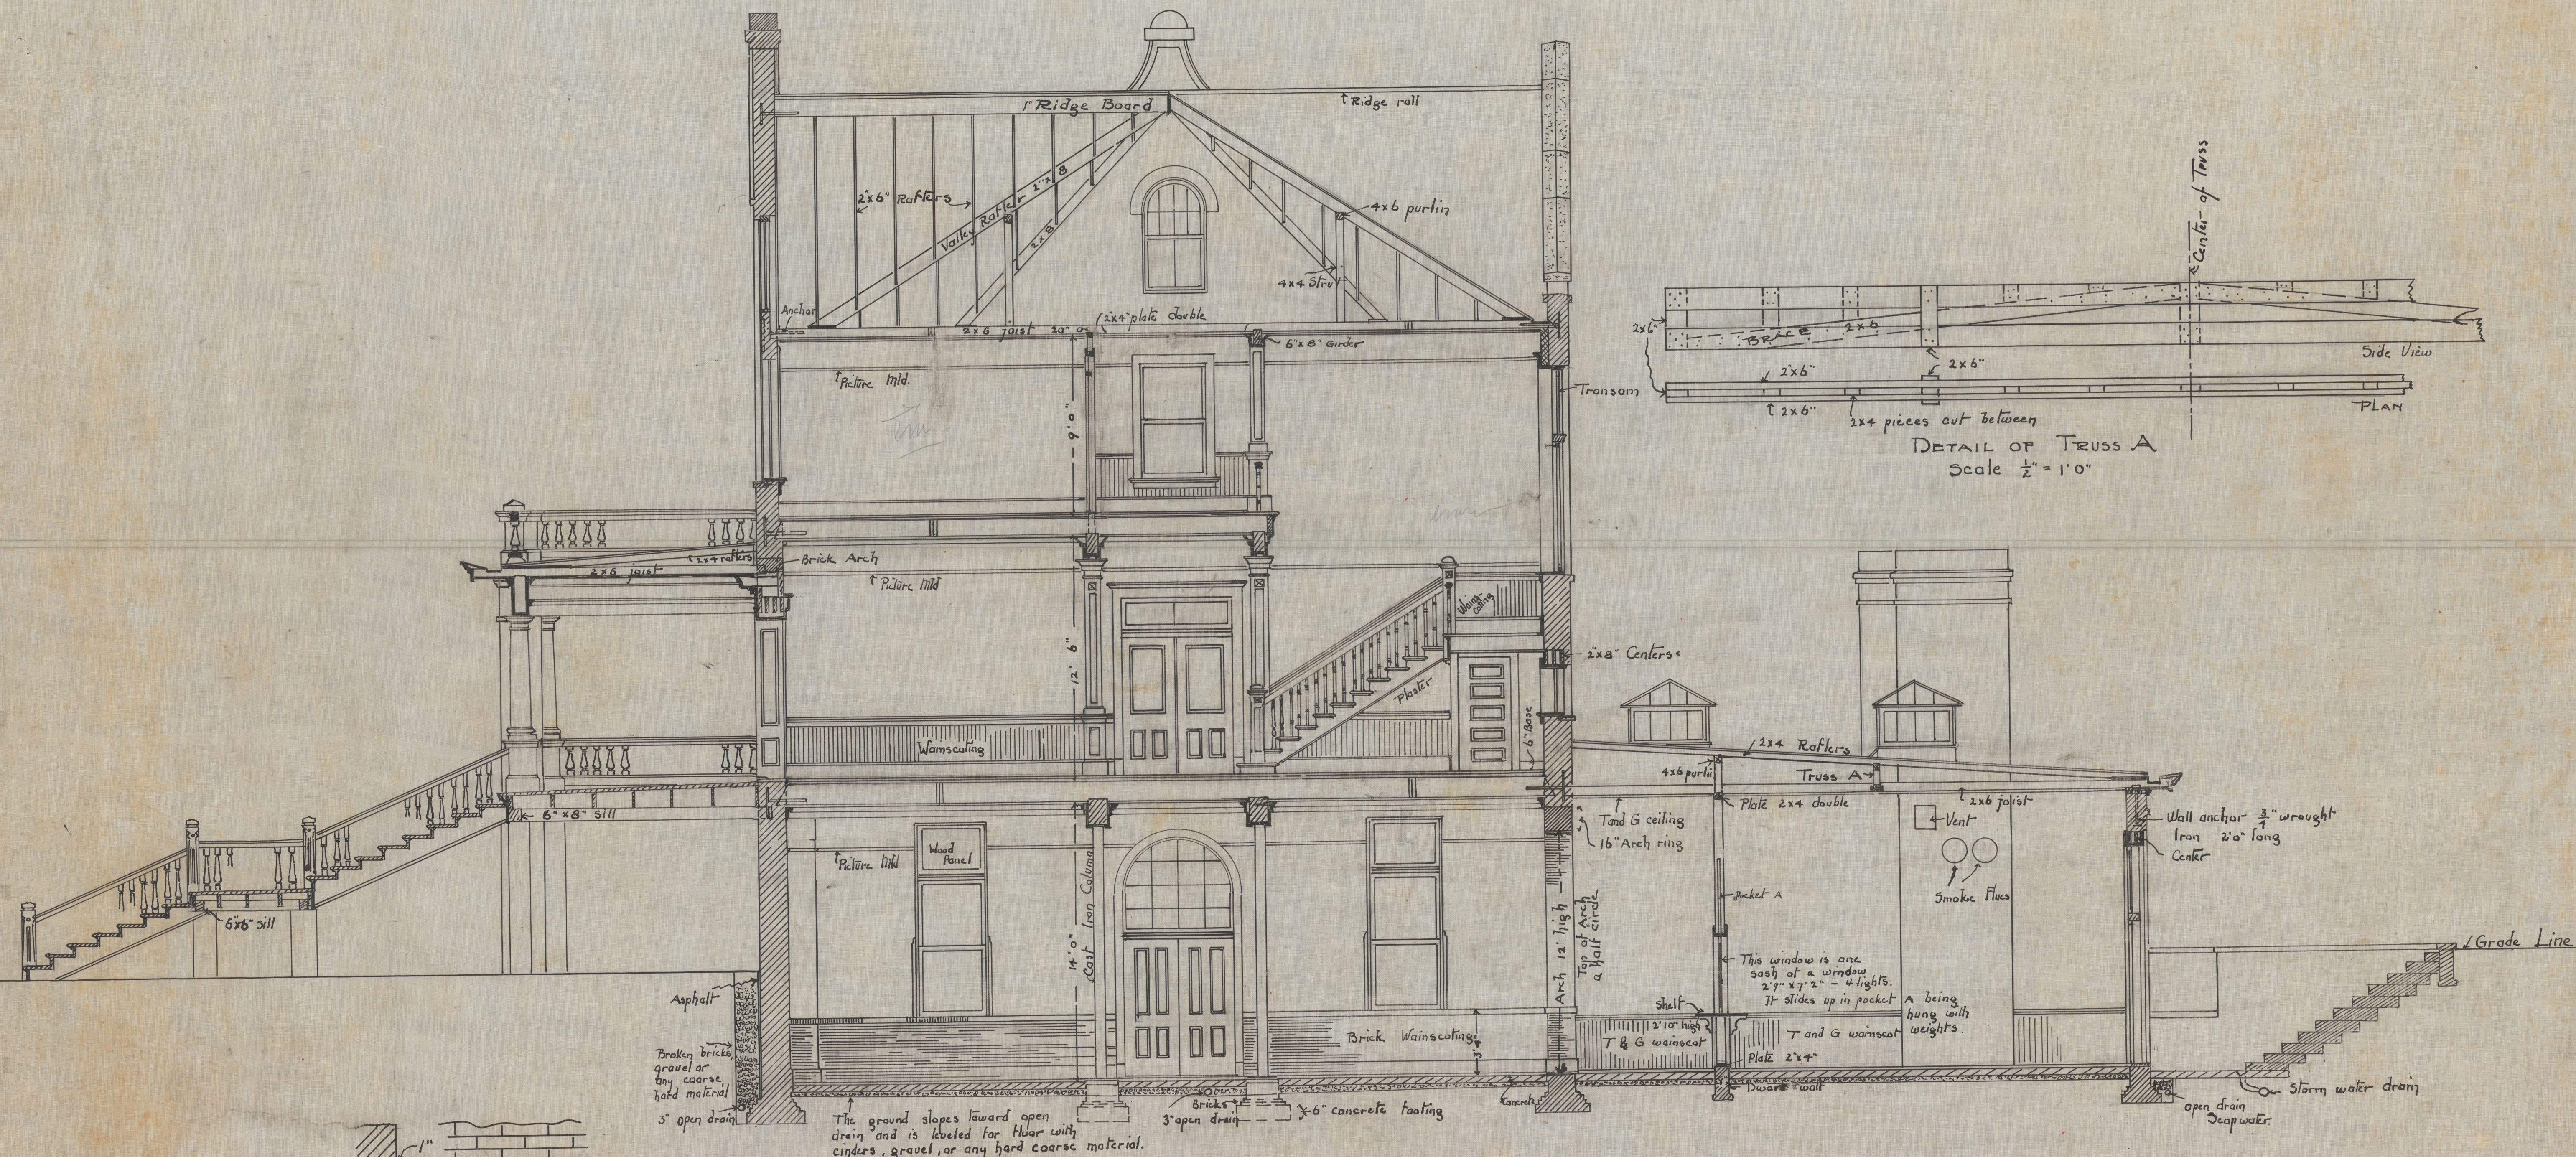

PLANS FOR
DINING ROOM AND DORMITORY
AT
THE MISSISSIPPI INDUSTRIAL COLLEGE
HOLLY SPRINGS, MISS.
SCALE $\frac{1}{4}$ " = 1' 0"

SECTION ON LINE M-N

DETAIL OF BRICK WAINSCOT
Bricks to be hard and
of uniform color. To be laid
in mortar colored red.
Scale 1" = 1' 0"

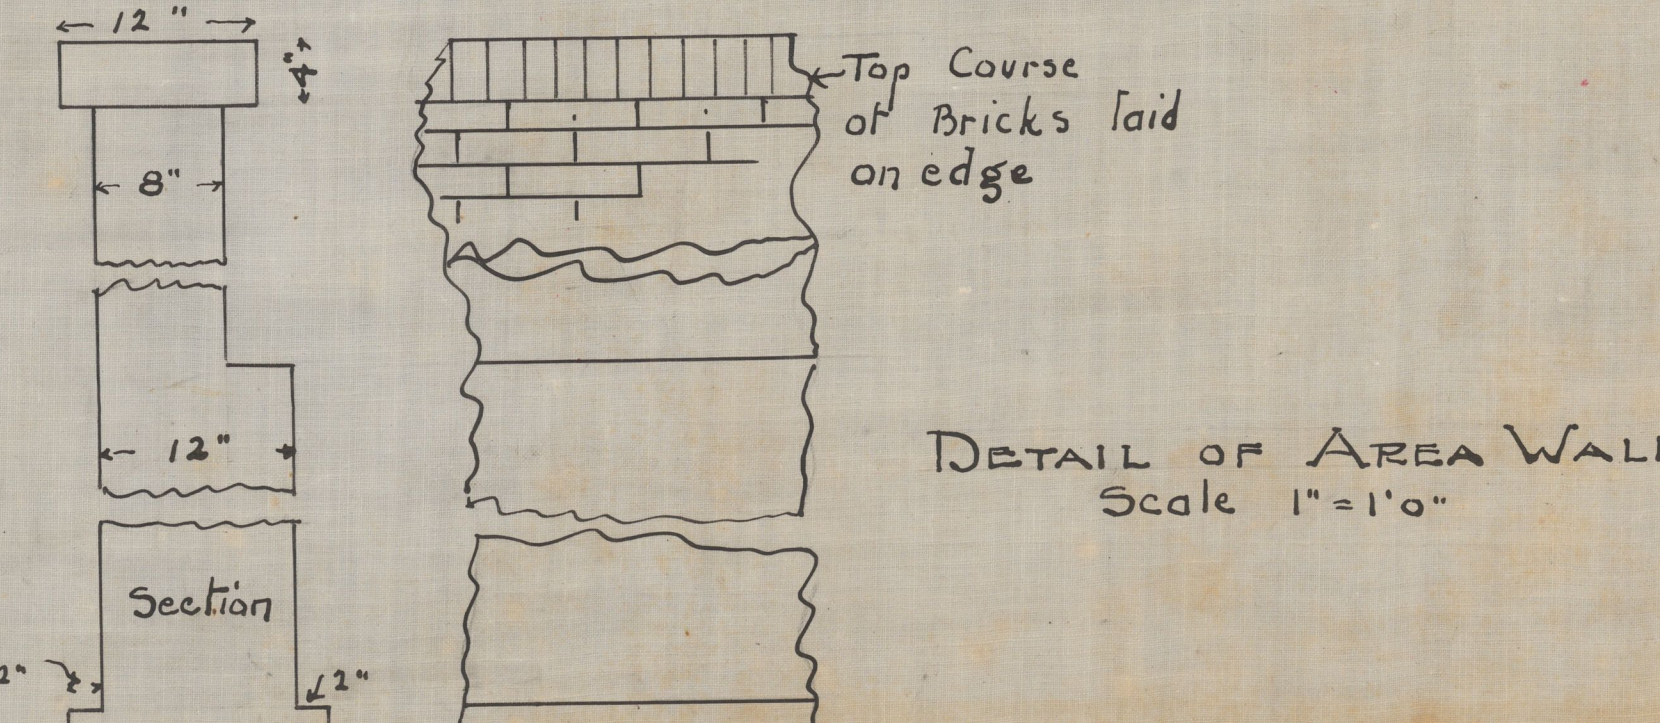

R.R. TAYLOR, ARCT.
TUSKEGEE, ALA., 1910

Wiring Designed by
H. K. Craft, Elec.