
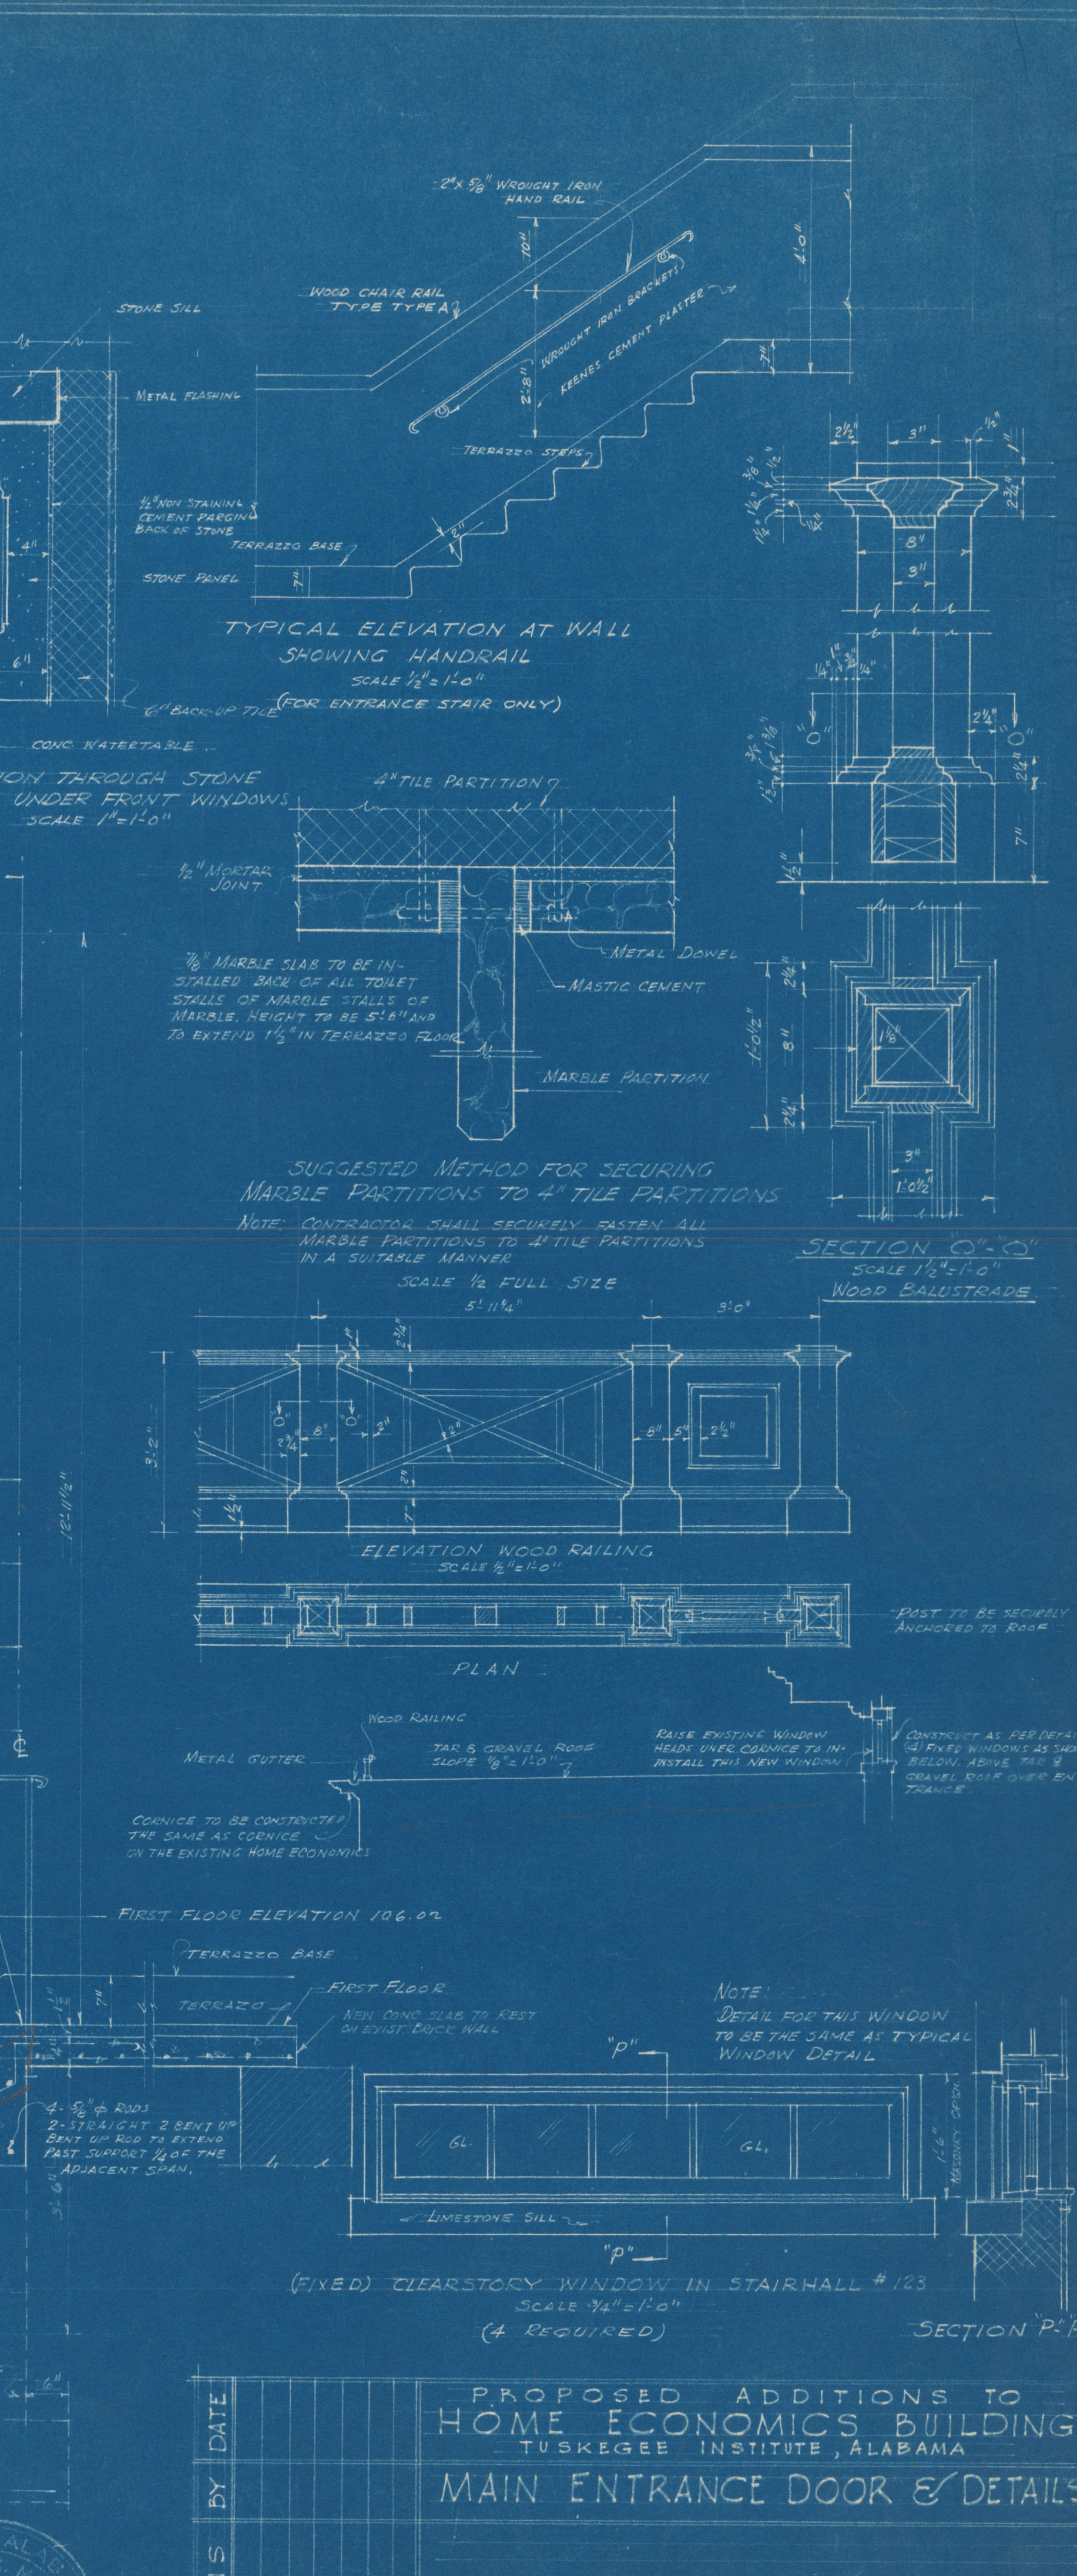
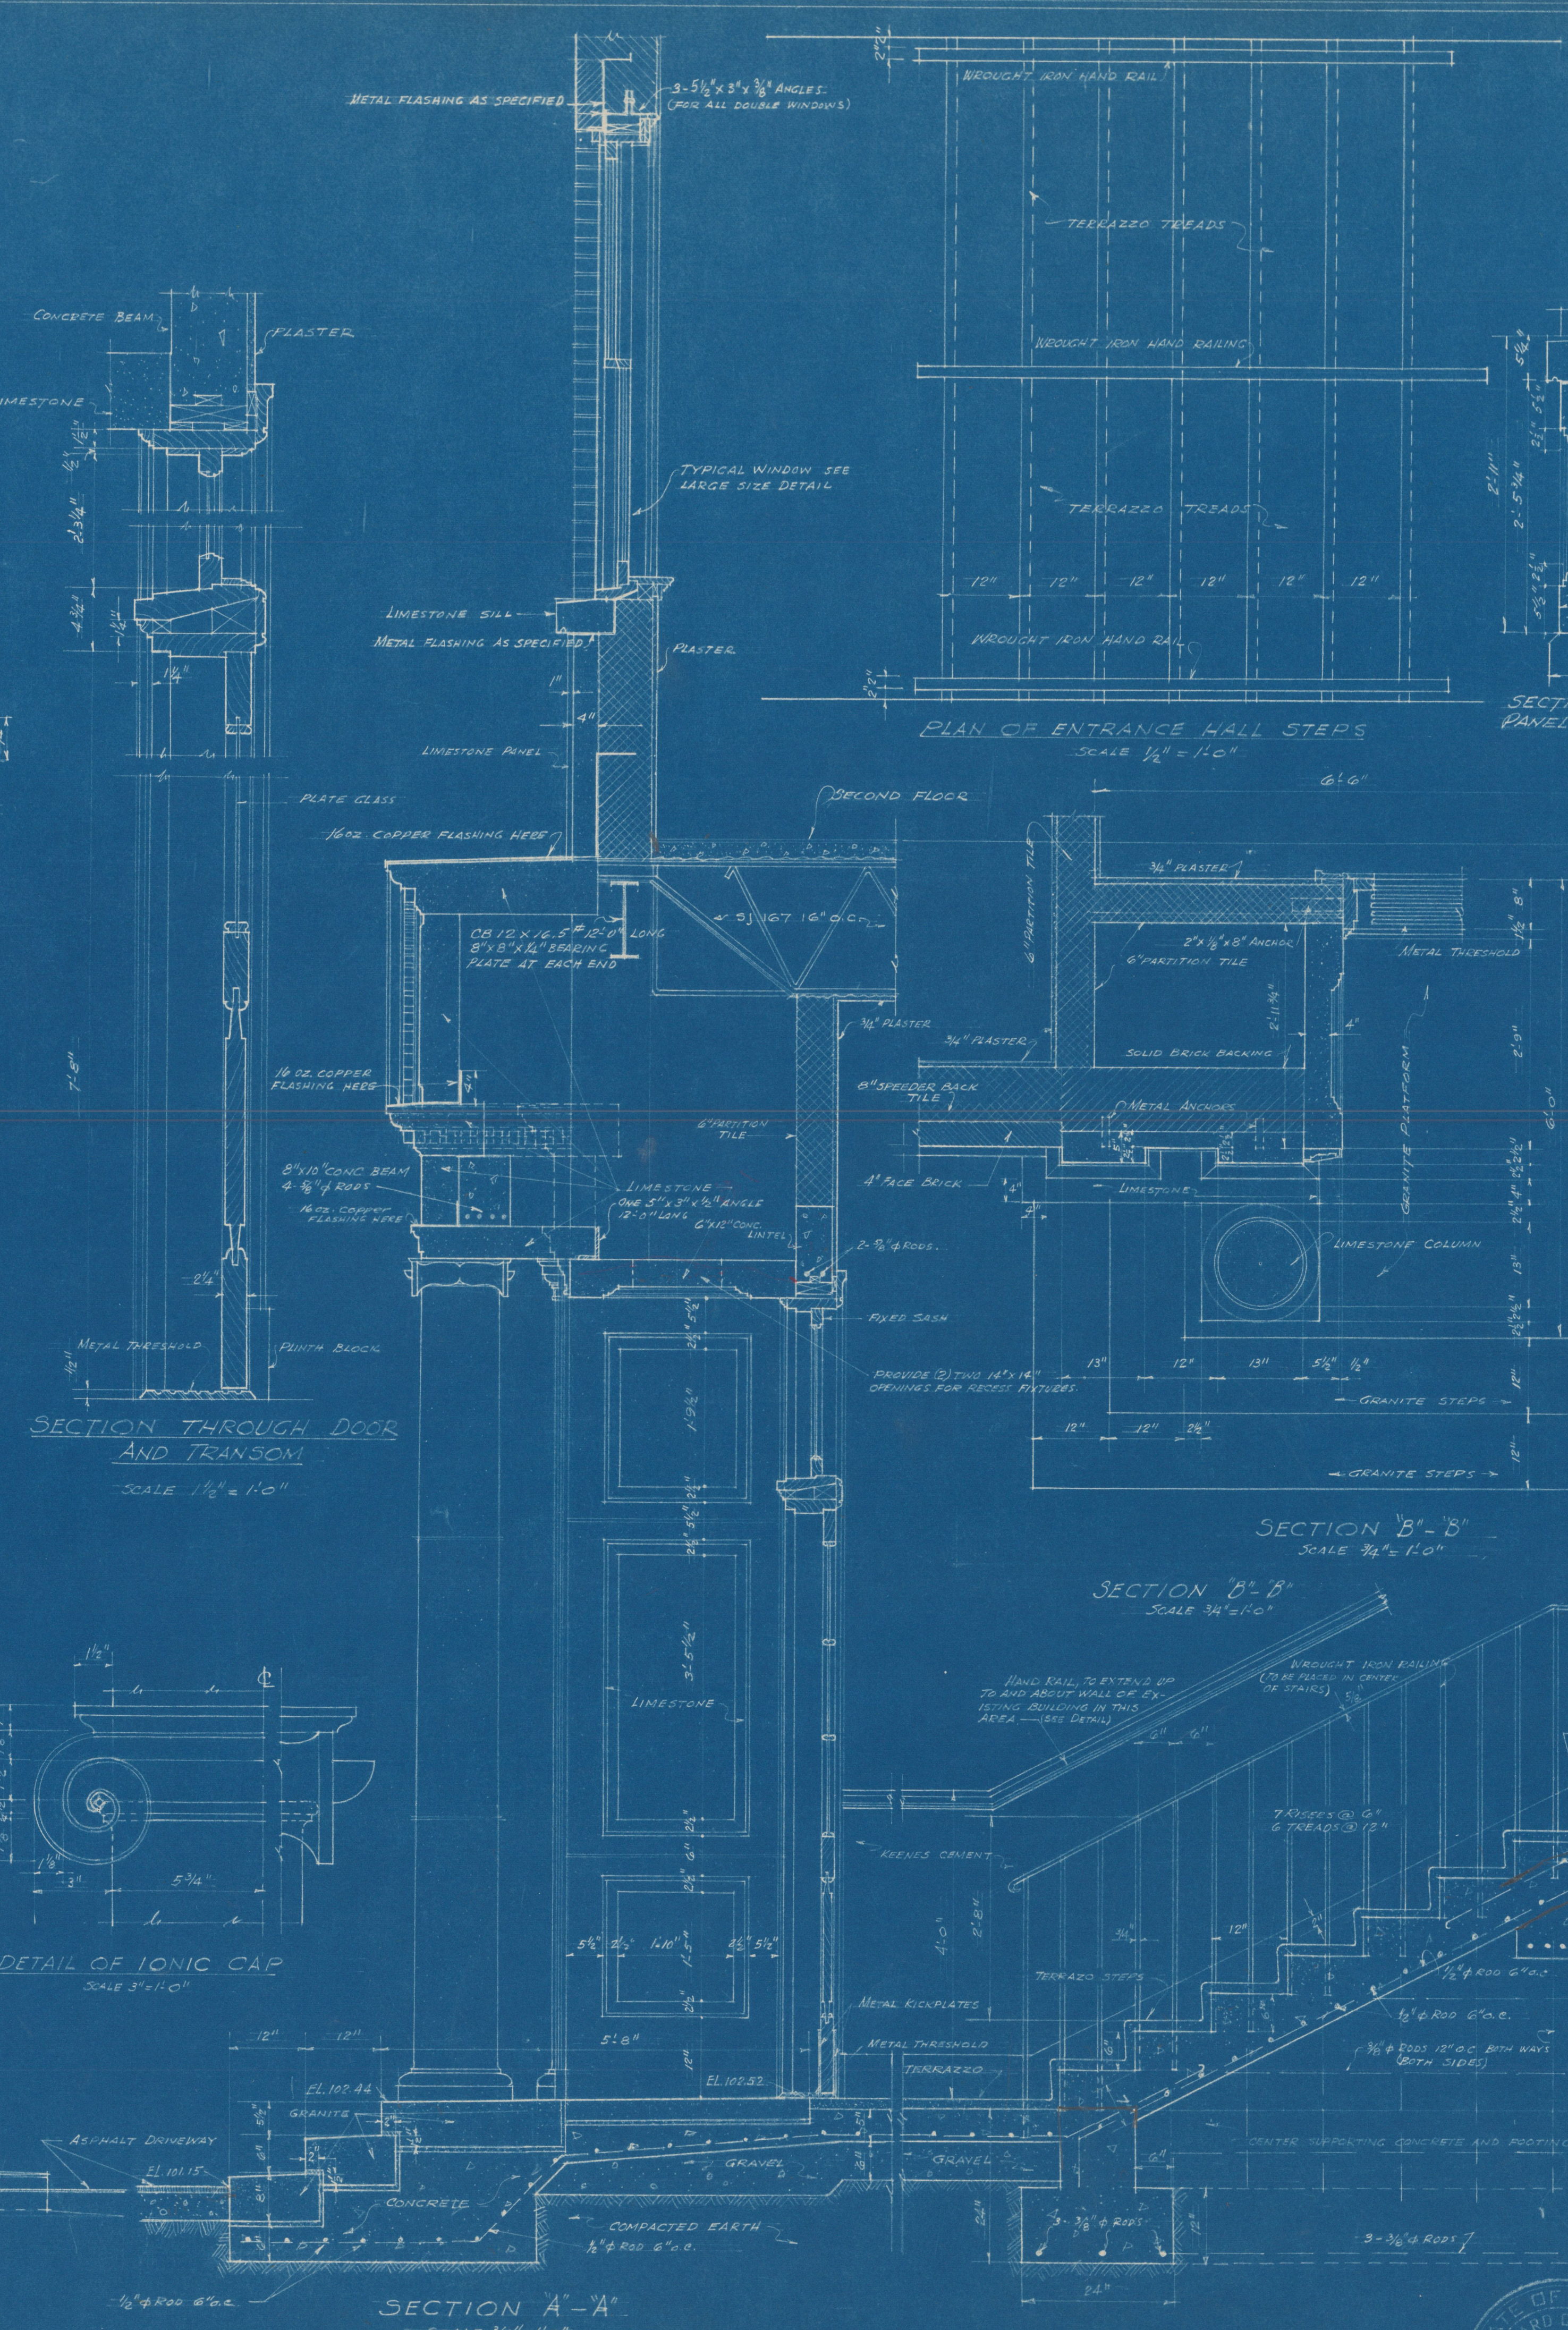


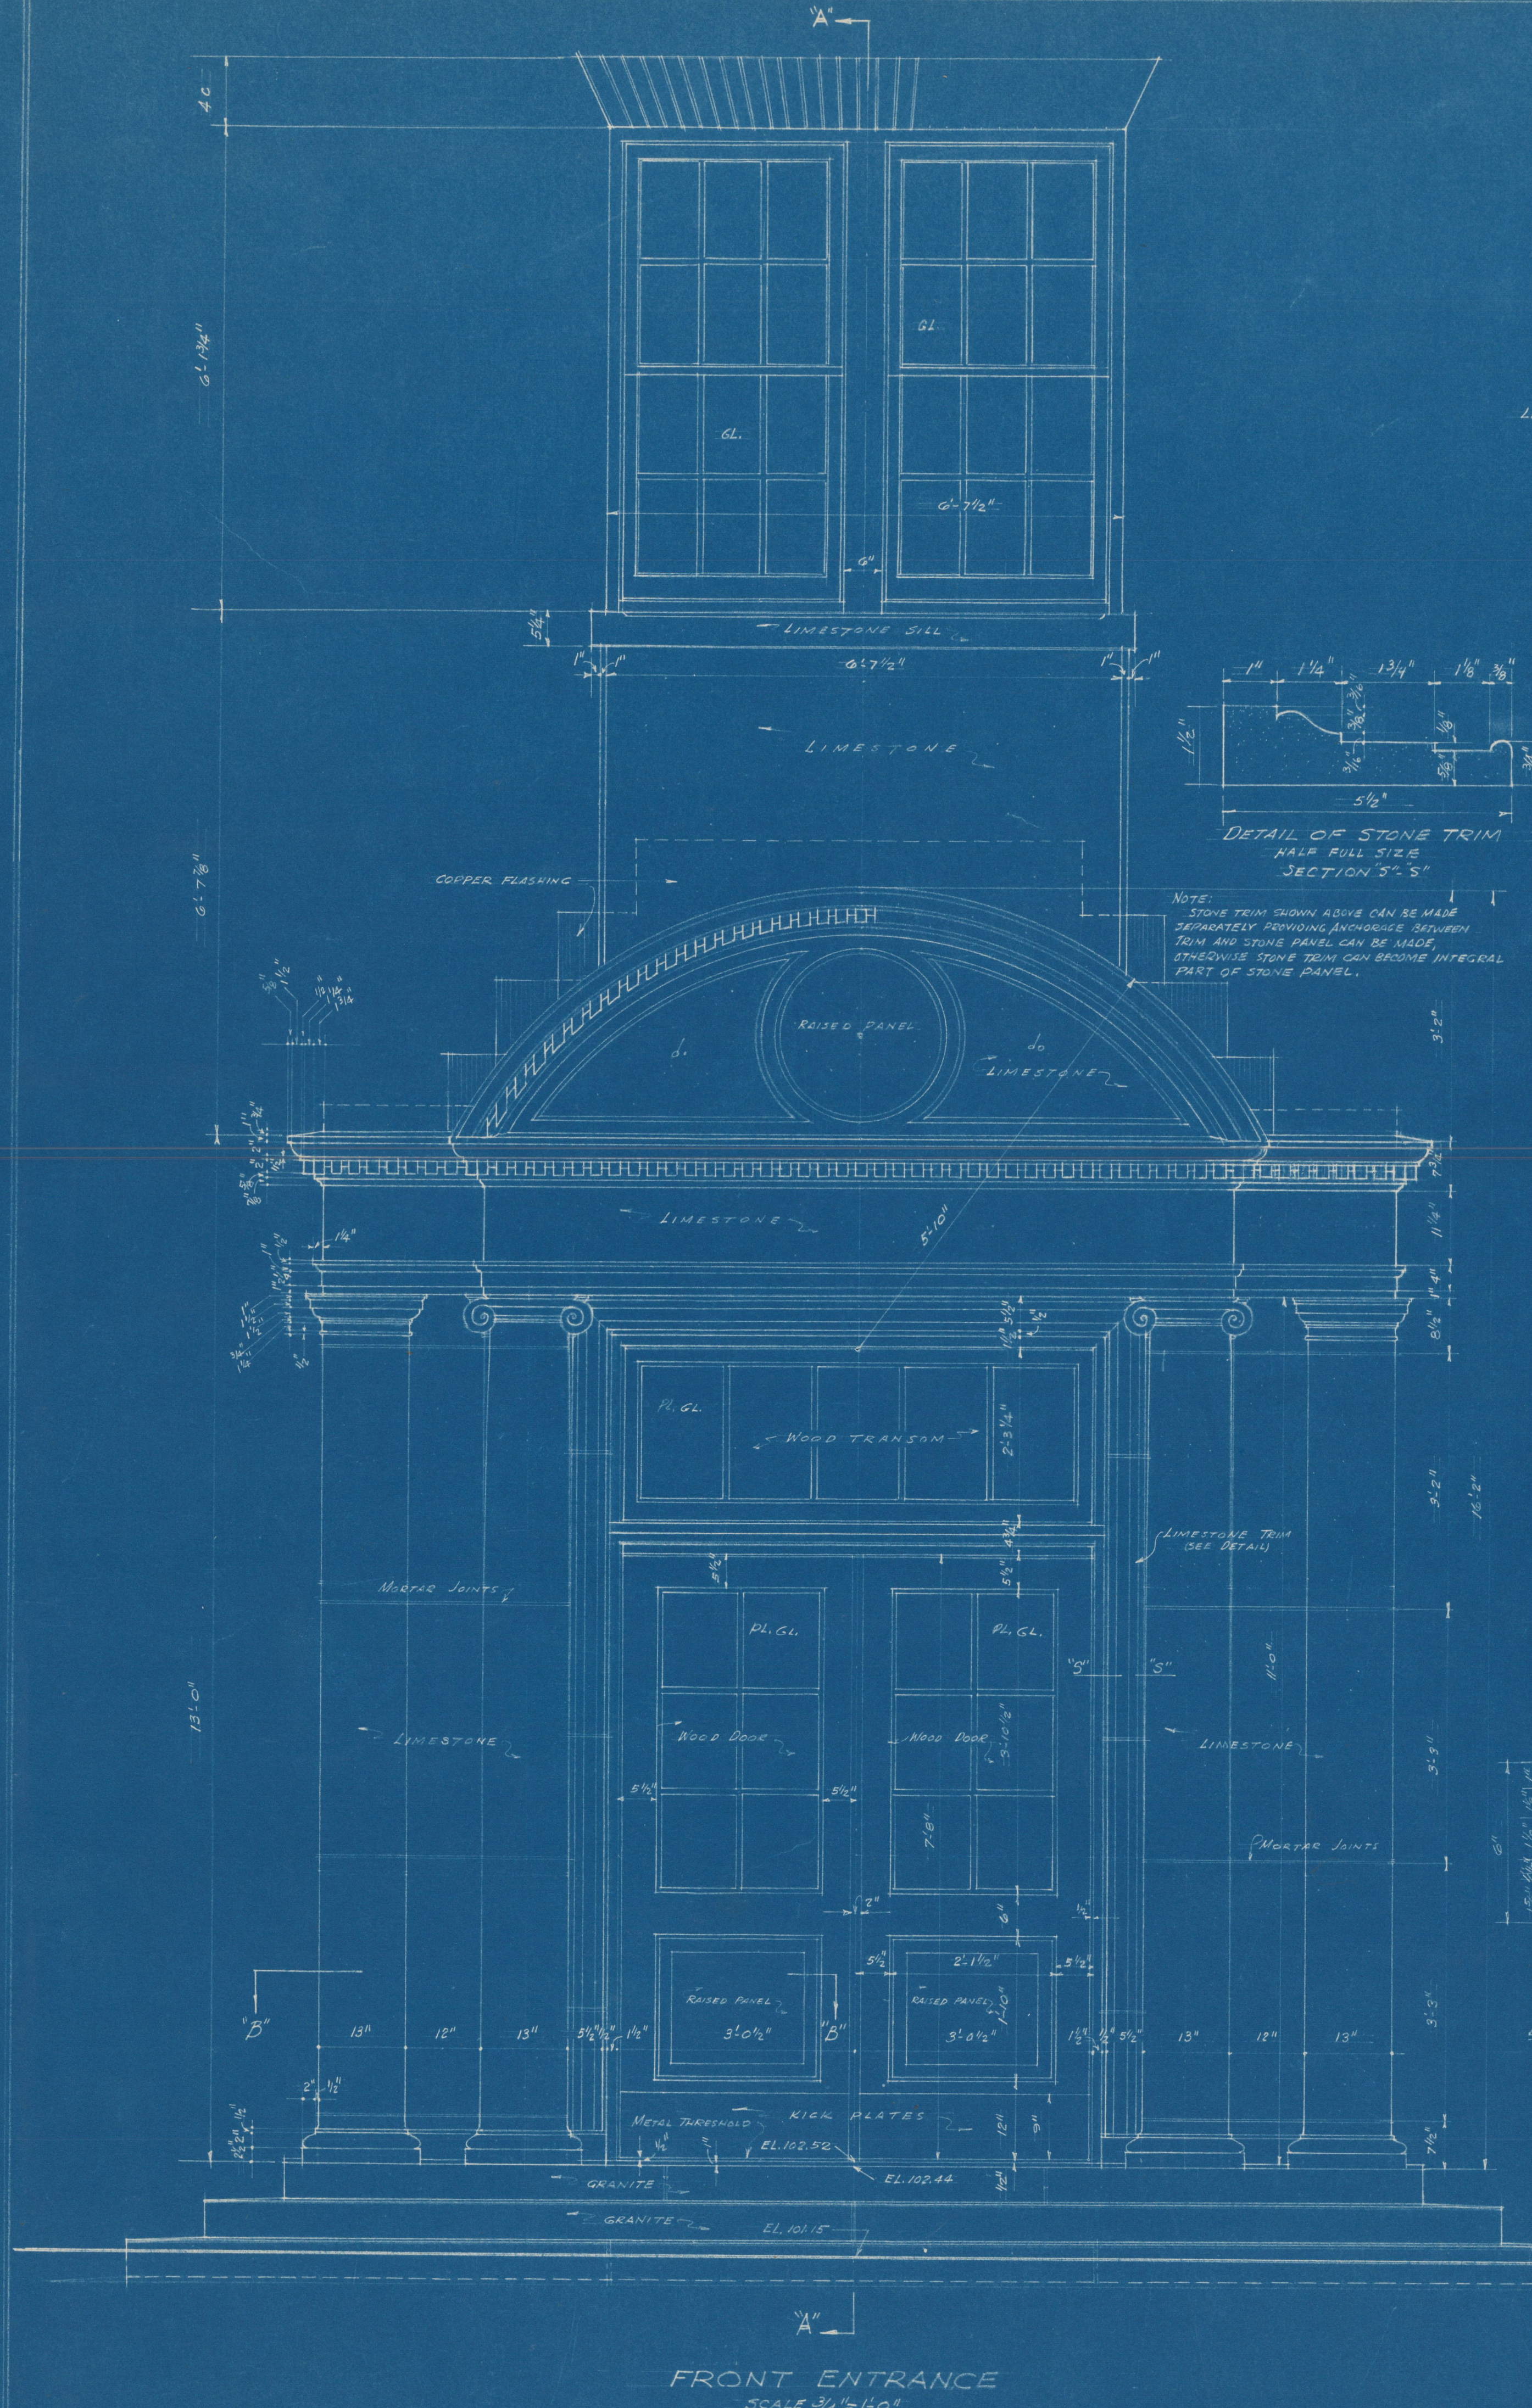

REVISIONS	DATE	BY	DATE	BY

PROPOSED ADDITIONS TO
HOME ECONOMICS BUILDING
TUSKEGEE INSTITUTE, ALABAMA

MAIN ENTRANCE DOOR & DETAILS

EDWARD G. MILLER ; ARCHITECT
TUSKEGEE INSTITUTE, ALA.

DRAWN BY: E.G.M. APPROVED BY: E.G.M.
TRACED BY: CH'KD BY: DATE: Oct 23, 1915

DRAW'G NO. A3