


Good m...
electr. light

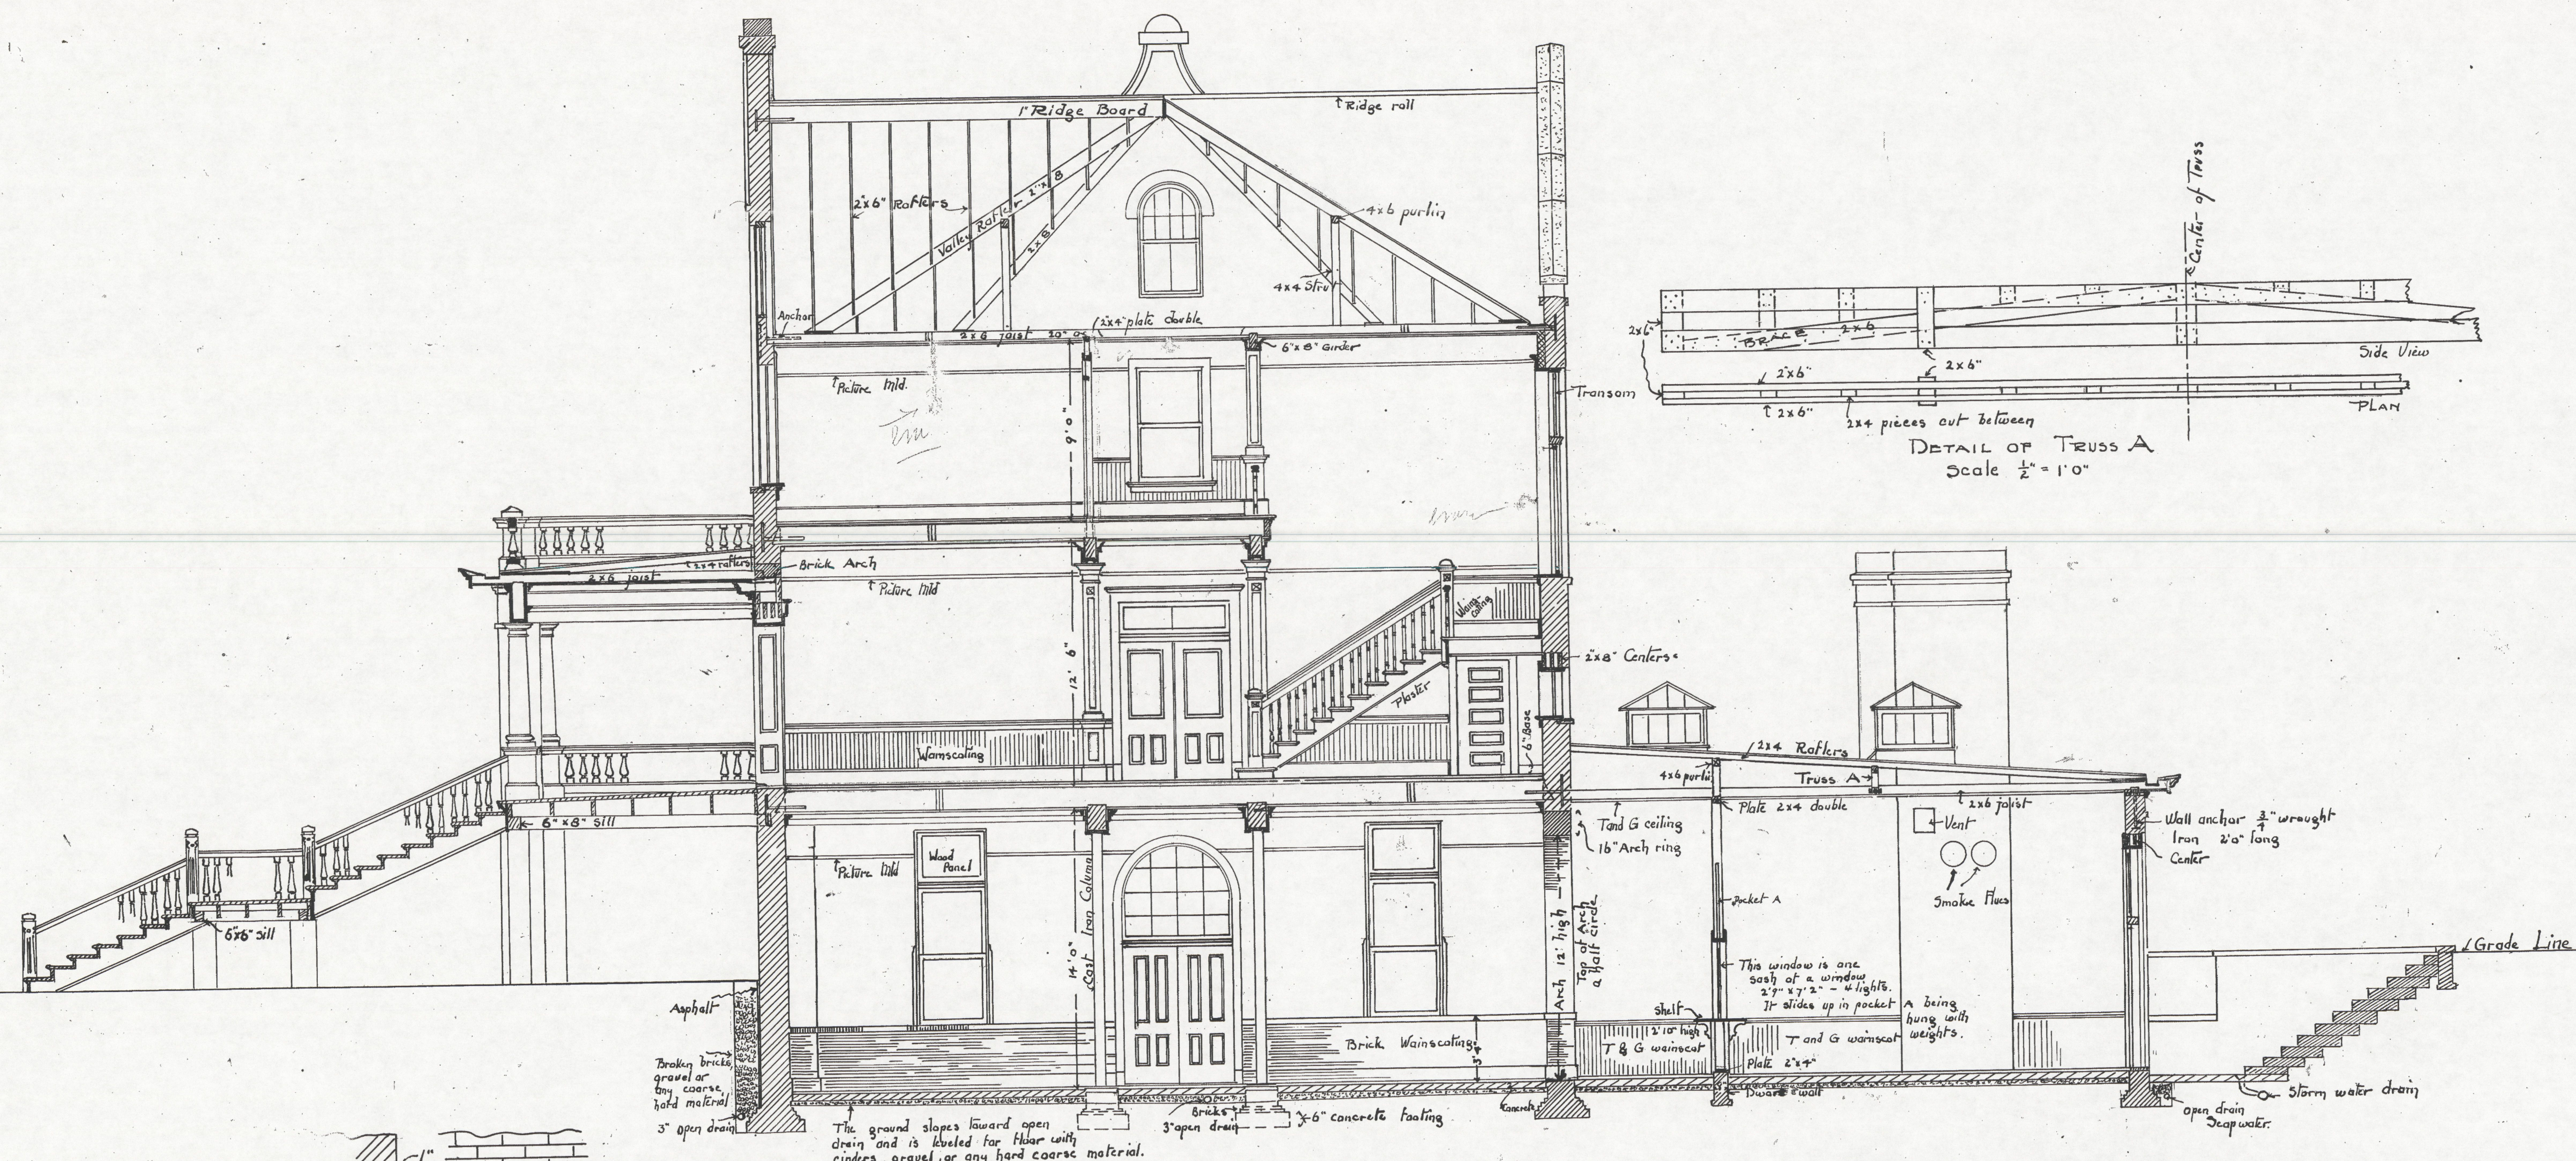


PLANS FOR
DINING ROOM AND DORMITORY


AT
THE MISSISSIPPI INDUSTRIAL COLLEGE
HOLLY SPRINGS, MISS.

SCALE $\frac{1}{4}" = 1'-0"$

SECTION ON LINE M-N

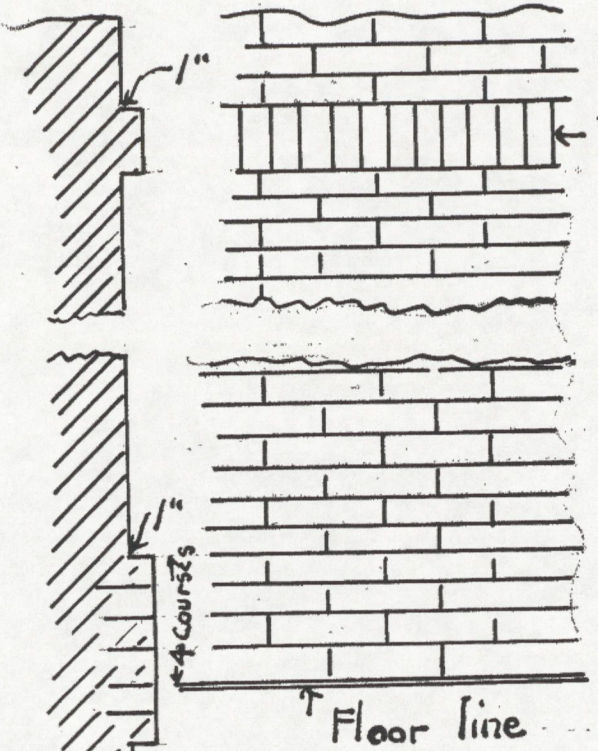

DETAIL OF BRICK WAJNSCOT.
Bricks to be hard and
of uniform color. To be laid
in mortar colored red.

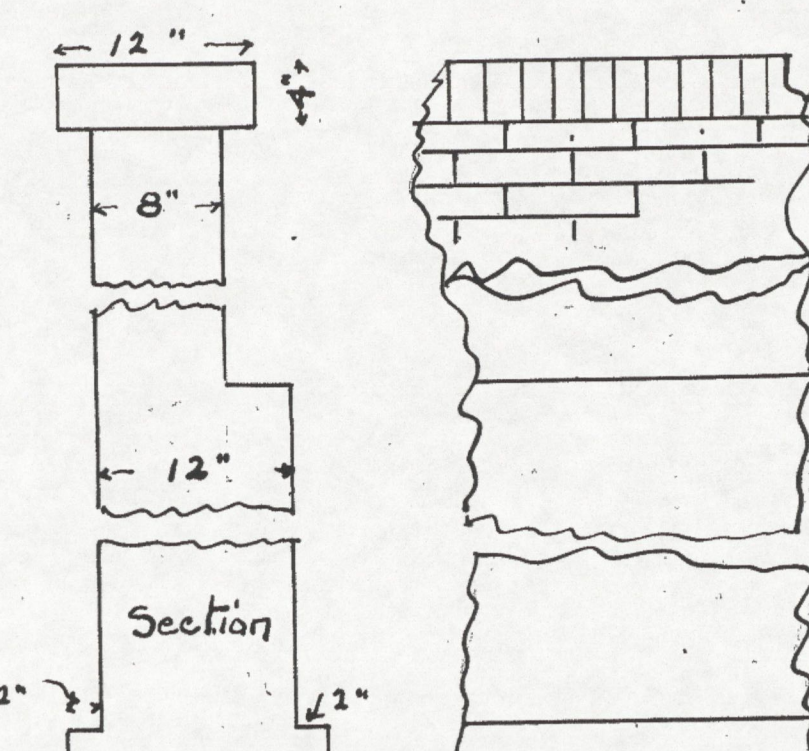

DETAIL OF AREA WALL
SCALE $1" = 1'-0"$

R.R. TAYLOR, ARCT.
TUSKEGEE, ALA., 1910

Wiring Designed by
H. R. Croft, Elec.