
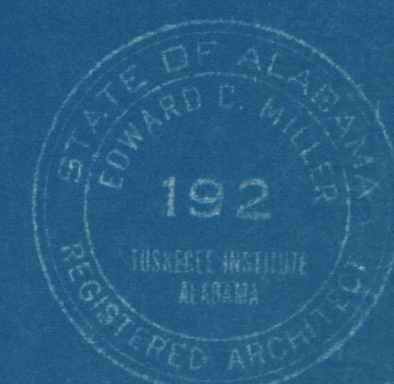
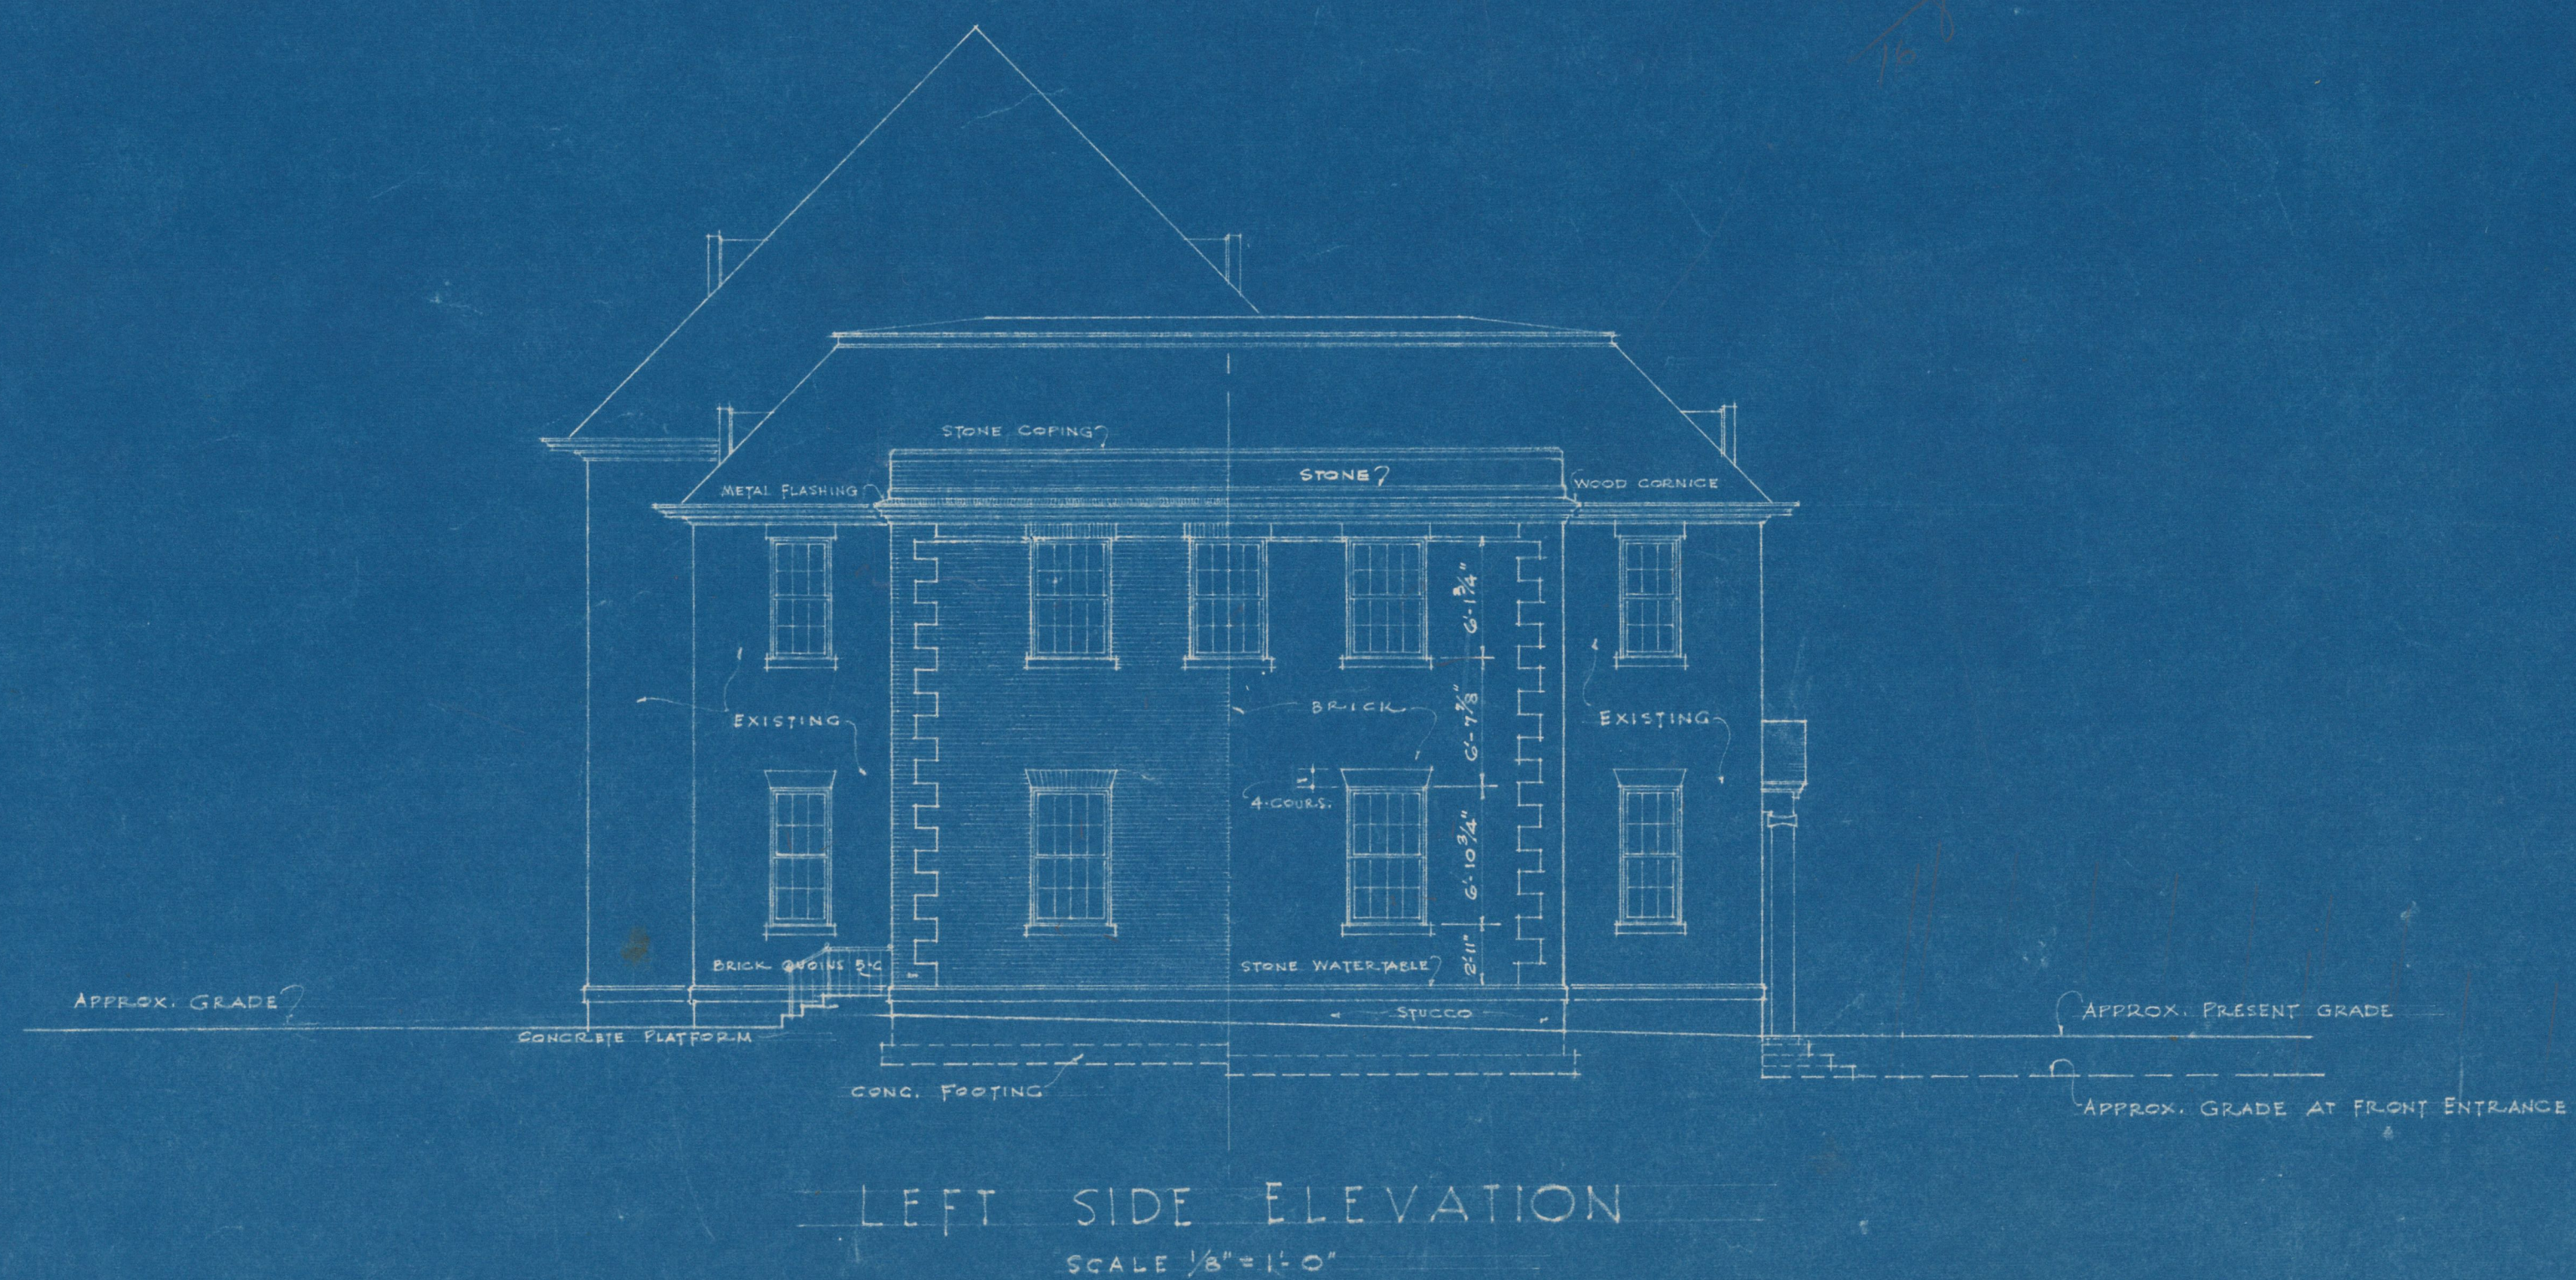


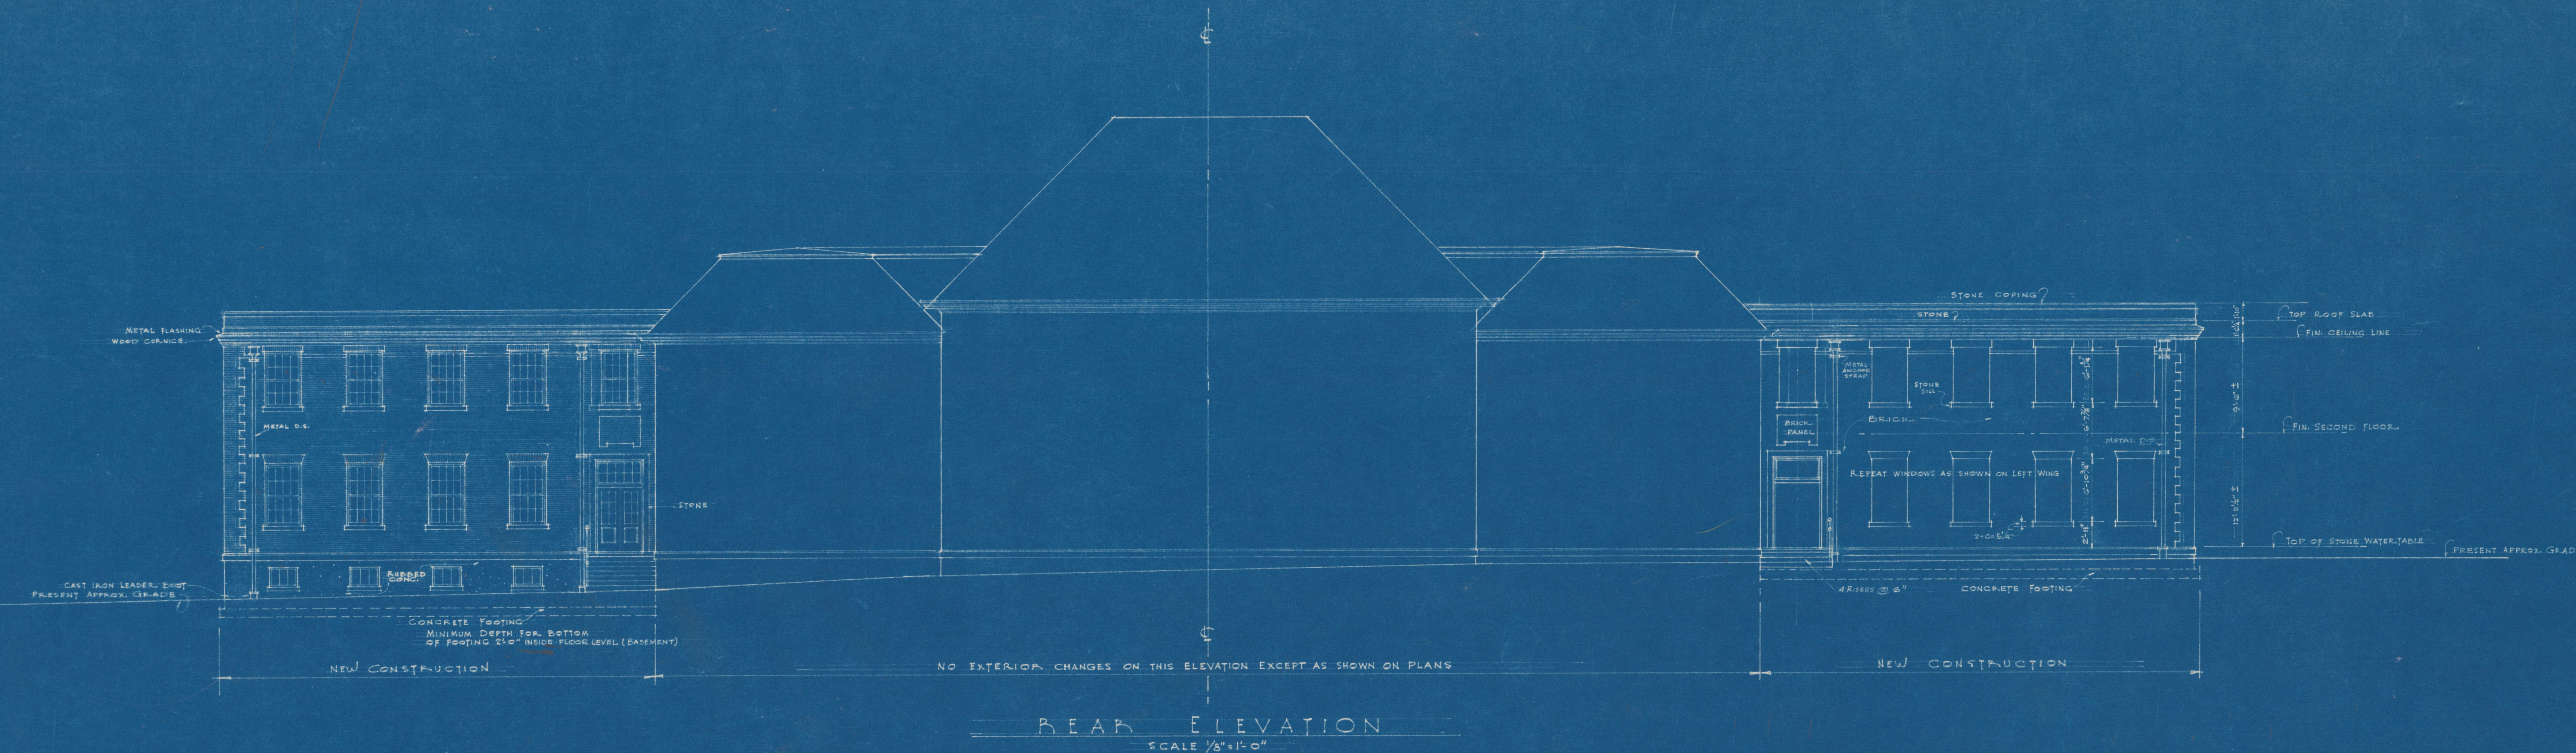

REVISIONS	BY	DATE	PROPOSED ADDITIONS TO HOME ECONOMICS BUILDING TUSKEGEE INSTITUTE, ALABAMA		
			REAR & LEFT SIDE ELEVATIONS		
			EDWARD C. MILLER : ARCHITECT TUSKEGEE INSTITUTE, ALA.		
			DRAWN BY:	APPROVED BY: <i>ECM</i>	DRAW'G NO
			TRACED BY:	DATE: <i>Oct 24 1945</i>	EL2
			CHK'D BY:		